


POLYGLASS STEEP SLOPE DETAIL

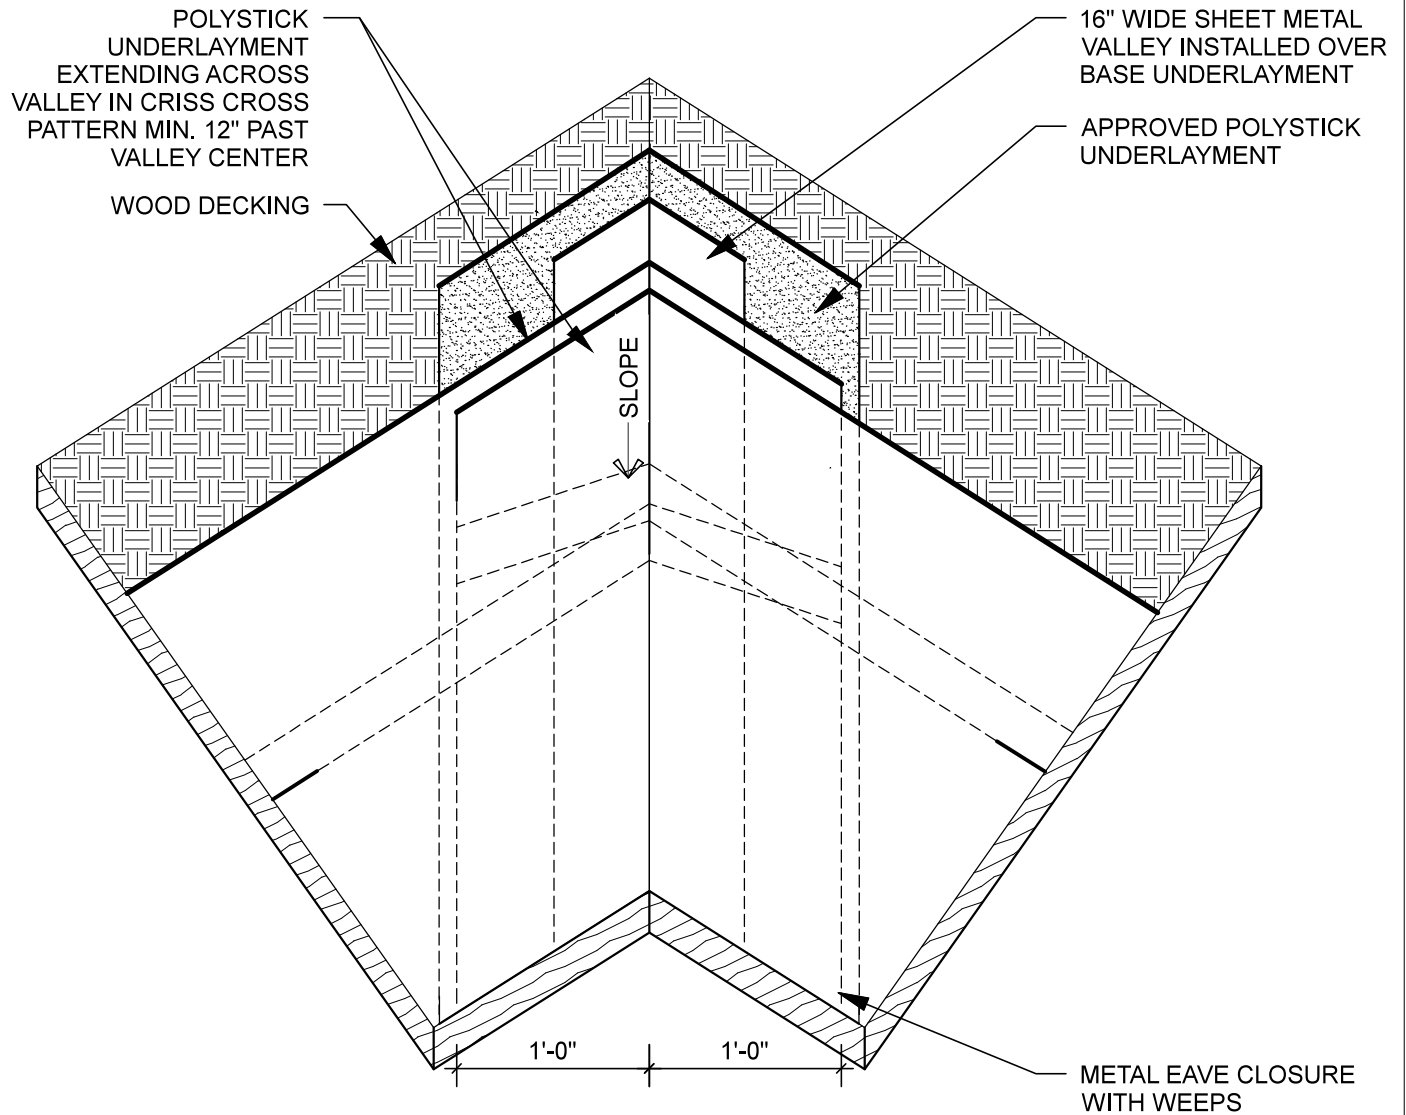

STEEP-SLOPED DETAIL KEYNOTES:

1. TILE APPLICATIONS SHALL HAVE AN APPROPRIATE EAVE CLOSURE/BIRD STOP FOR THE BRAND AND TYPE OF THE TILE USED.
2. GENERAL APPLICATION OF UNDERLAYMENTS AND DETAILS WILL BE THE SAME FOR SA APPLICATIONS THAT ARE DIRECT TO DECK OR WHEN USING AN ANCHOR SHEET, SUCH AS AN ASTM 226 TYPE II (#30) ORGANIC FELT OR OTHER APPROVED ANCHOR SHEET.
3. THOUGH MANUFACTURER'S DETAILS OFTEN EXCEED THE MINIMUM STANDARDS REQUIRED BY CODE, ALWAYS REFER TO AND COMPLY WITH APPLICABLE CODE OF THE AUTHORITY HAVING JURISDICTION (AHJ).
4. FOR APPROVED SUBSTRATES, REFER TO PG TECHNICAL BULLETIN 2012-02, ALL RELATED TECHNICAL BULLETINS CAN BE LOCATED AT WWW.POLYGLASS.US.
5. FABRIC AND GRANULE SURFACE UNDERLAYMENTS REQUIRE STRIP-IN PIECES TO BE SET IN A 6" UNIFORM BED OF SBS MASTIC (PG 500 OR PP50). NOT REQUIRED FOR FILM OR SANDED SURFACE MEMBRANES.
6. APPROVED POLYSTICK UNDERLAYMENTS TO BE BACK-NAILED AT SLOPES 2/12" OR GREATER. OR AS OTHERWISE REQUIRED BY LOCAL BUILDING CODE.
7. ANY EXPOSED AREAS OF NON-MINERAL SURFACED UNDERLAYMENT NEEDS TO BE PROTECTED FROM UV LIGHT.

WEAVED VALLEY DETAIL

NUMBER:

PG-SSD-103E

DATE:

NOVEMBER 2015



www.polyglass.com