

MAPESEAL GC DRAWING LIST

NON-REINFORCED

VERTICAL APPLICATIONS

| | |
|--------|--|
| MSS-IA | FOUNDATION WATERPROOFING/GENERAL ASSEMBLY |
| MSS-IB | FOUNDATION WALL - FLOOR SLAB AT FOOTING LEVEL |
| MSS-IC | FOUNDATION WALL - ELEVATED FLOOR SLAB |
| MSS-1D | FOUNDATION WALL - FLOOR SLAB AT FOOTING LEVEL W/INSULATION |
| MSS-1E | FOUNDATION WALL/MAT SLAB |
| MSS-1F | FOUNDATION WALL - FLOOR SLAB AT FOOTING LEVEL - HYDROSTATIC (OPTION 1) |
| MSS-IG | FOUNDATION WALL - ELEVATED FLOOR SLAB - HYDROSTATIC (OPTION 1) |
| MSS-1H | FOUNDATION WALL - FLOOR SLAB AT FOOTING LEVEL W/INSULATION HYDROSTATIC |
| MSS-1I | FOUNDATION WALL/MAT SLAB - HYDROSTATIC |
| MSS-1J | FOUNDATION WALL - FLOOR SLAB AT FOOTING LEVEL - HYDROSTATIC (OPTION 2) |
| MSS-1K | FOUNDATION WALL - ELEVATED FLOOR SLAB - HYDROSTATIC (OPTION 2) |

HORIZONTAL APPLICATIONS

| | |
|--------|---|
| MSS-2A | SPLIT SLAB PLAZA DECK |
| MSS-2B | INSULATED SPLIT SLAB PLAZA DECK |
| MSS-2C | PAVER & PEDESTAL PLAZA DECK |
| MSS-2D | PAVER & MORTAR BED PLAZA DECK |
| MSS-2E | PAVER & SAND SLAB PLAZA DECK |
| MSS-2F | BALLAST & INSULATION PLAZA DECK |
| MSS-2G | TILE & MORTAR BED - DECK OR BALCONY |
| MSS-2H | DIRECT THIN-SET AND TILE OVER MAPESEAL GC |

JOINTS & CRACKS

| | |
|--------|--|
| MSS-3A | WALL/DECK NON-MOVING, NON-STRUCTURAL CRACK TREATMENT |
| MSS-3B | WALL/DECK CONCRETE CONTROL JOINT |
| MSS-3C | WALL CONTROL V JOINT |
| MSS-3D | WALL/DECK NON-MOVING GROUTED PRECAST JOINT |

CORNERS

| | |
|--------|----------------------------|
| MSS-4A | WALL OUTSIDE CORNER DETAIL |
| MSS-4B | WALL INSIDE CORNER DETAIL |

BRICK LEDGES

| | |
|--------|--------------------|
| MSS-5A | BRICK LEDGE |
| MSS-5B | STUCCO WEEP SCREED |

EXPANSION JOINTS

| | |
|--------|--|
| MSS-6A | WALL OR DECK 1 IN (2.5 CM) OR LESS EXPANSION JOINT |
| MSS-6B | WALL TO DECK 1 IN (2.5 CM) OR LESS EXPANSION JOINT |

PENETRATIONS

| | |
|--------|------------------|
| MSS-7A | WALL PENETRATION |
| MSS-7B | DECK PENETRATION |

FLASHING

| | |
|--------|---|
| MSS-8A | FLASHING AT DECK TO CURB/PARAPET - ISOMETRIC |
| MSS-8B | FLASHING AT DECK TO CURB/PARAPET - SECTION VIEW |

DRAINS

| | |
|--------|---|
| MSS-9A | PLAZA DECK DRAIN - SPLIT SLAB |
| MSS-9B | PLAZA DECK DRAIN WITH SAND-SET PAVERS |
| MSS-9C | PLAZA DECK DRAIN WITH PAVERS & MORTAR BED |

TERMINATIONS

| | |
|---------|---|
| MSS-10A | VERTICAL TERMINATION |
| MSS-10B | VERTICAL TERMINATION WITH REGLET |
| MSS-10C | VERTICAL TERMINATION W/COUNTER FLASHING |



polyglass.us

1111 West Newport Center Drive
Deerfield Beach, FL 33442
Technical Service: (866) 794-9659
technical@polyglass.com

MAPESEAL GC (NON-REINFORCED) DRAWING LIST

DETAILS ARE INTENDED TO BE A GUIDE FOR WATERPROOFING INSTALLATION ONLY.

SUPERCEDES:

00/00/0000

DATE:


02/01/2022

SCALE:

NOT TO SCALE

DRAWING #:

MSS-1

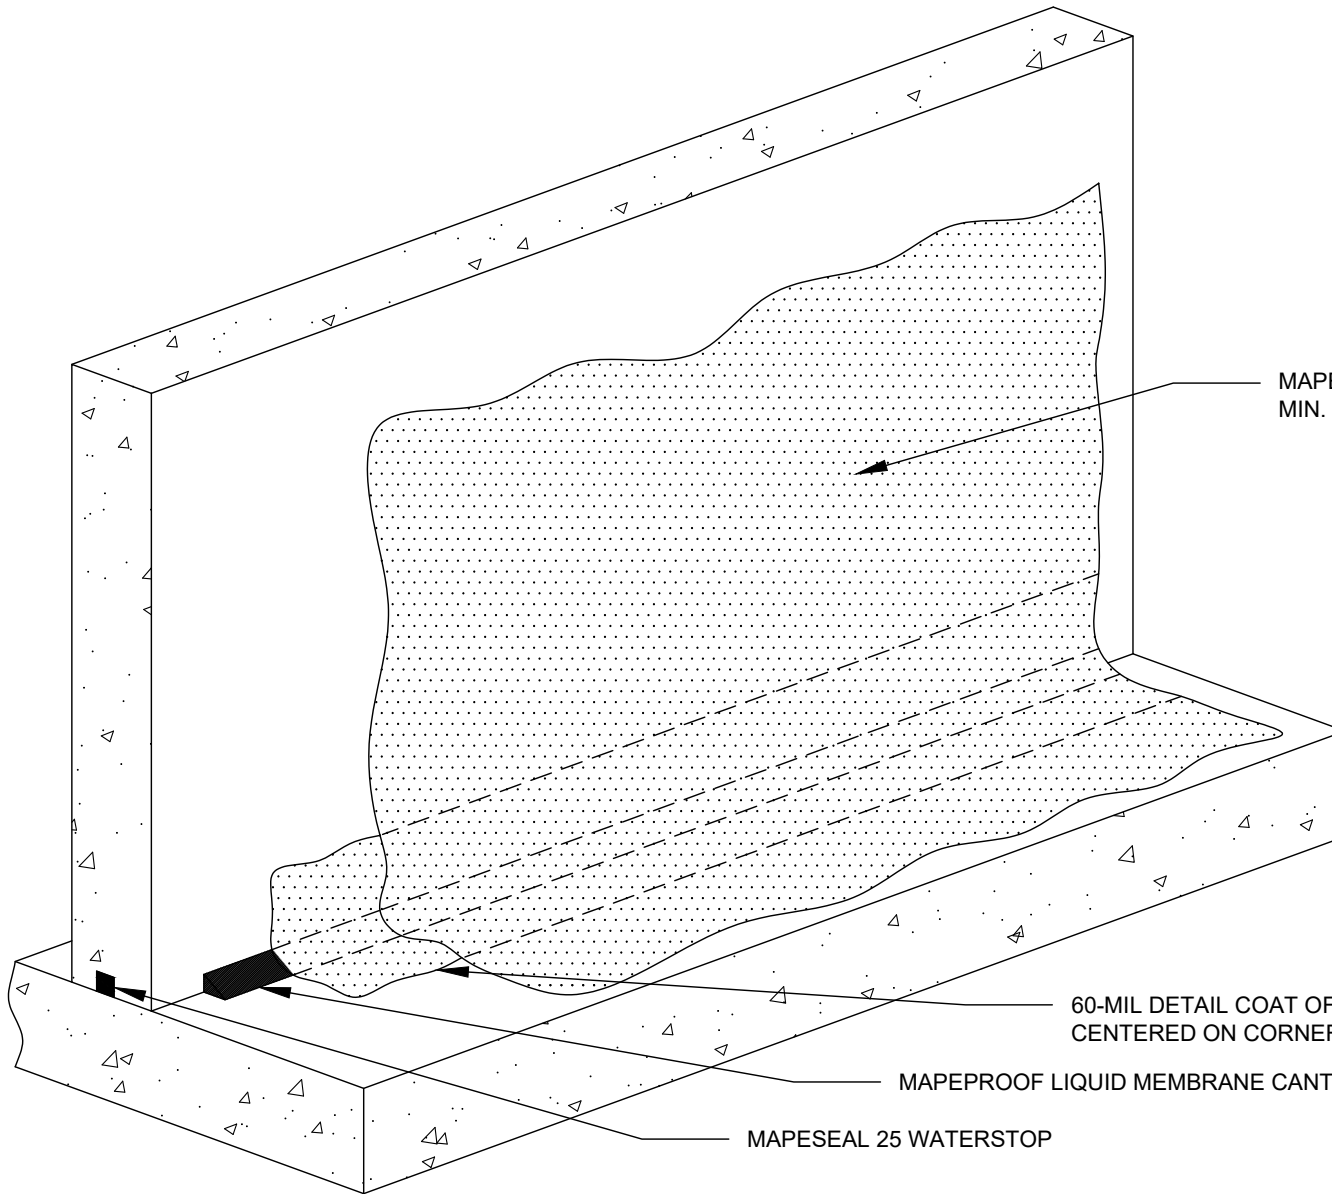

MAPESEAL GC WATERPROOFING APPLIED AT
MIN. 60-MILS OR AS SPECIFIED

60-MIL DETAIL COAT OF MAPESEAL GC AT 9 IN (23 CM) WIDE
CENTERED ON CORNER

MAPEPROOF LIQUID MEMBRANE CANT BEAD WITH 3/4 IN (19 MM) FACE

MAPESEAL 25 WATERSTOP



polyglass.us

1111 West Newport Center Drive
Deerfield Beach, FL 33442
Technical Service: (866) 794-9659
technical@polyglass.com

FOUNDATION WATERPROOFING GENERAL ASSEMBLY


DETAIL IS INTENDED TO BE A GUIDE FOR WATERPROOFING INSTALLATION ONLY.

SUPERCEDES:
00/00/0000

DATE:
02/01/2022

SCALE:
NOT TO SCALE

DRAWING #:
MSS-1A

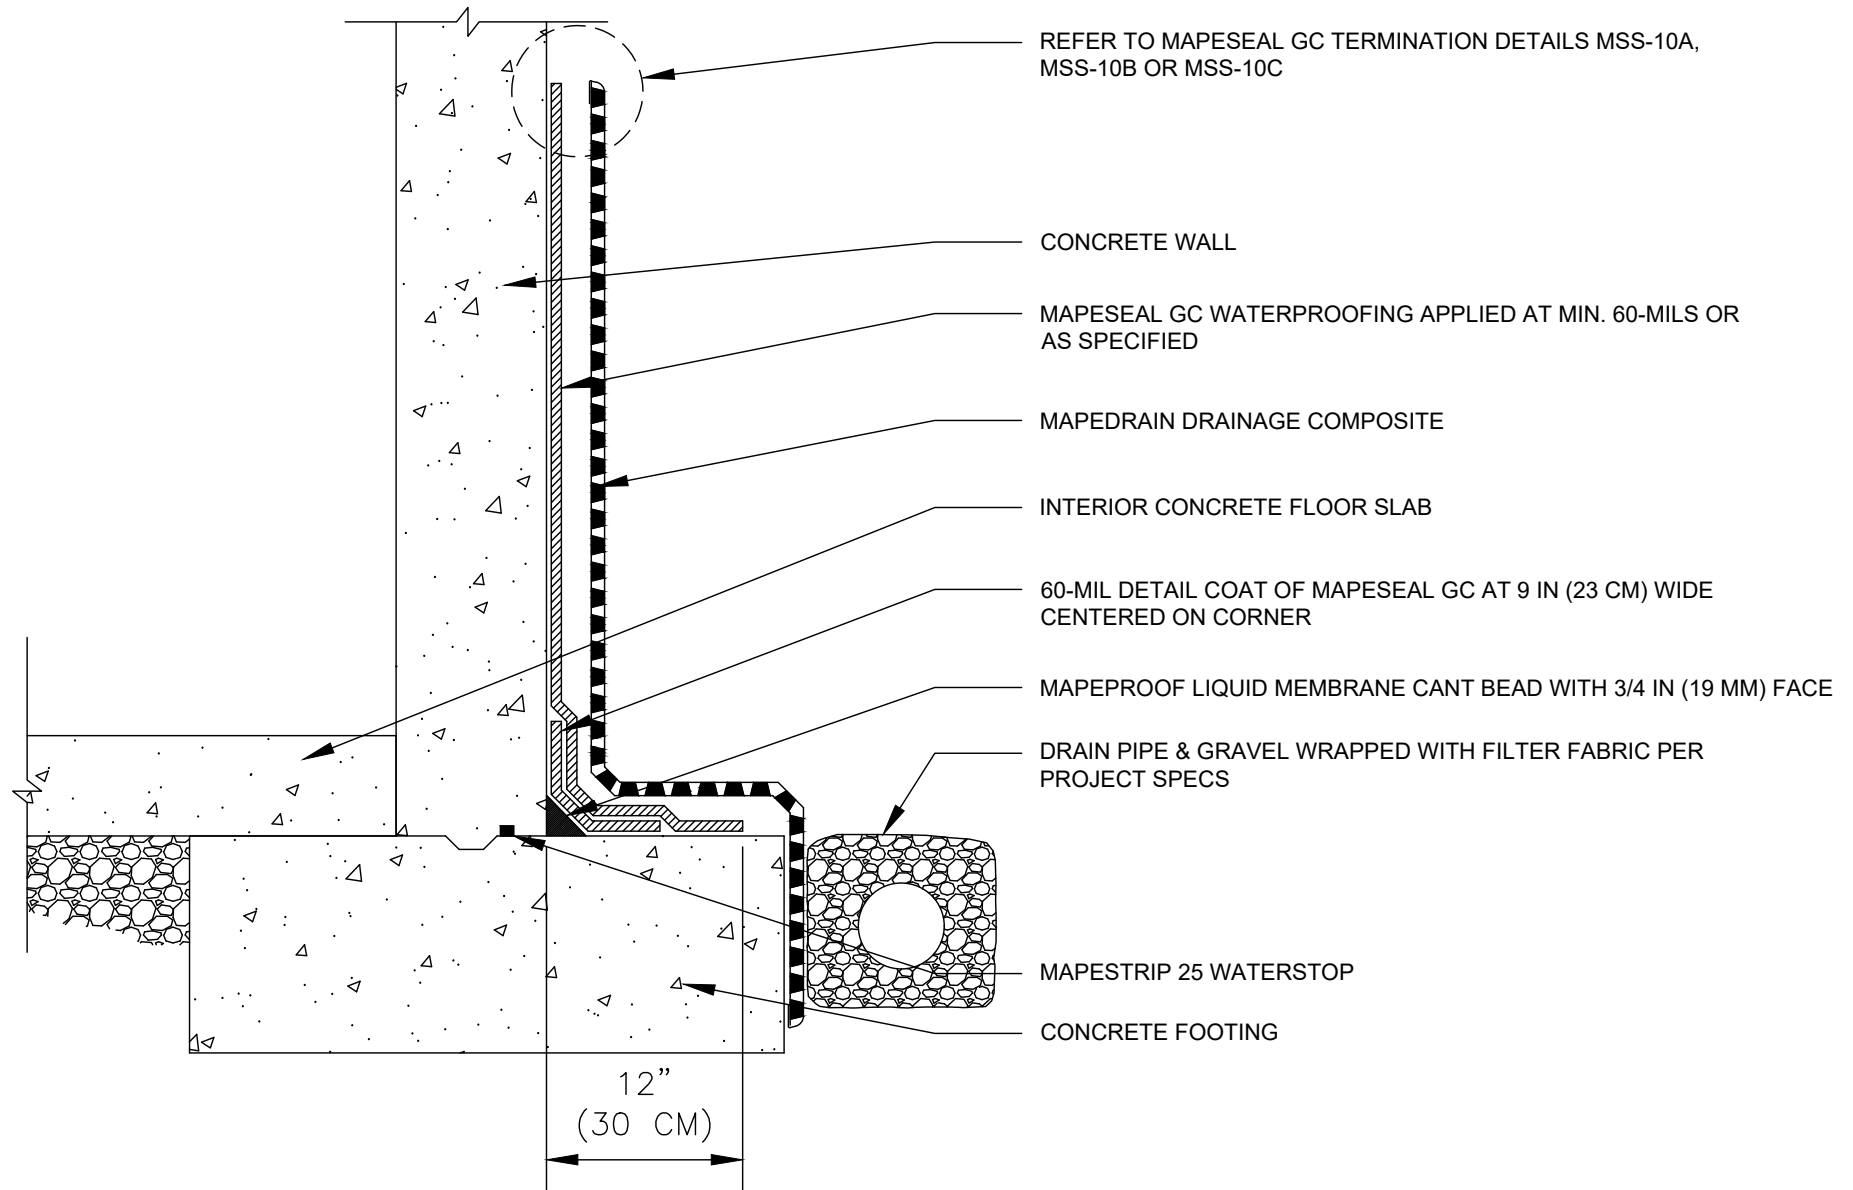

polyglass.us

1111 West Newport Center Drive
Deerfield Beach, FL 33442
Technical Service: (866) 794-9659
technical@polyglass.com

FOUNDATION WALL FLOOR SLAB AT FOOTING LEVEL


DETAIL IS INTENDED TO BE A GUIDE FOR WATERPROOFING INSTALLATION ONLY.

SUPERCEDES:
00/00/0000

DATE:
02/01/2022

SCALE:
NOT TO SCALE

DRAWING #:
MSS-1B

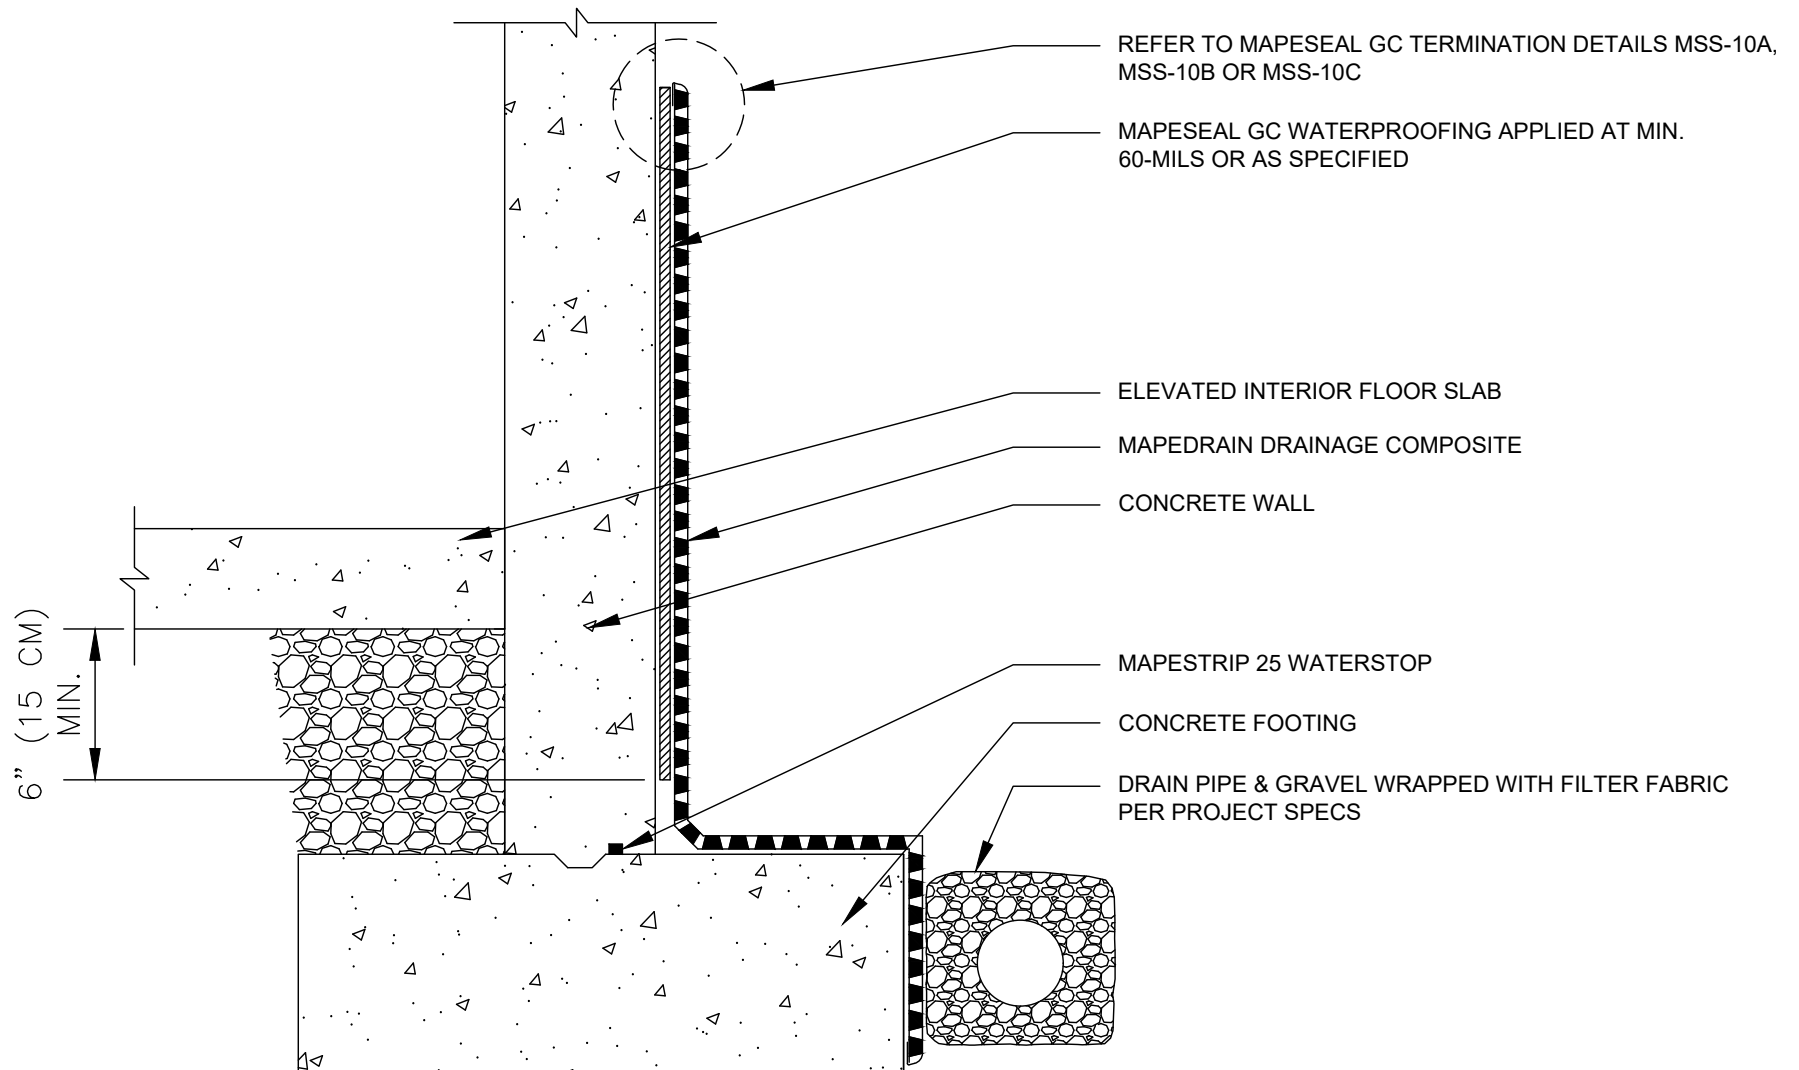


polyglass.us

1111 West Newport Center Drive
Deerfield Beach, FL 33442
Technical Service: (866) 794-9659
technical@polyglass.com

FOUNDATION WALL ELEVATED FLOOR SLAB

DETAIL IS INTENDED TO BE A GUIDE FOR WATERPROOFING INSTALLATION ONLY.

| | |
|--------------------|---------------|
| SUPERCEDES: | 00/00/0000 |
| DATE: | 02/01/2022 |
| SCALE: | NOT TO SCALE |
| DRAWING #: | MSS-1C |

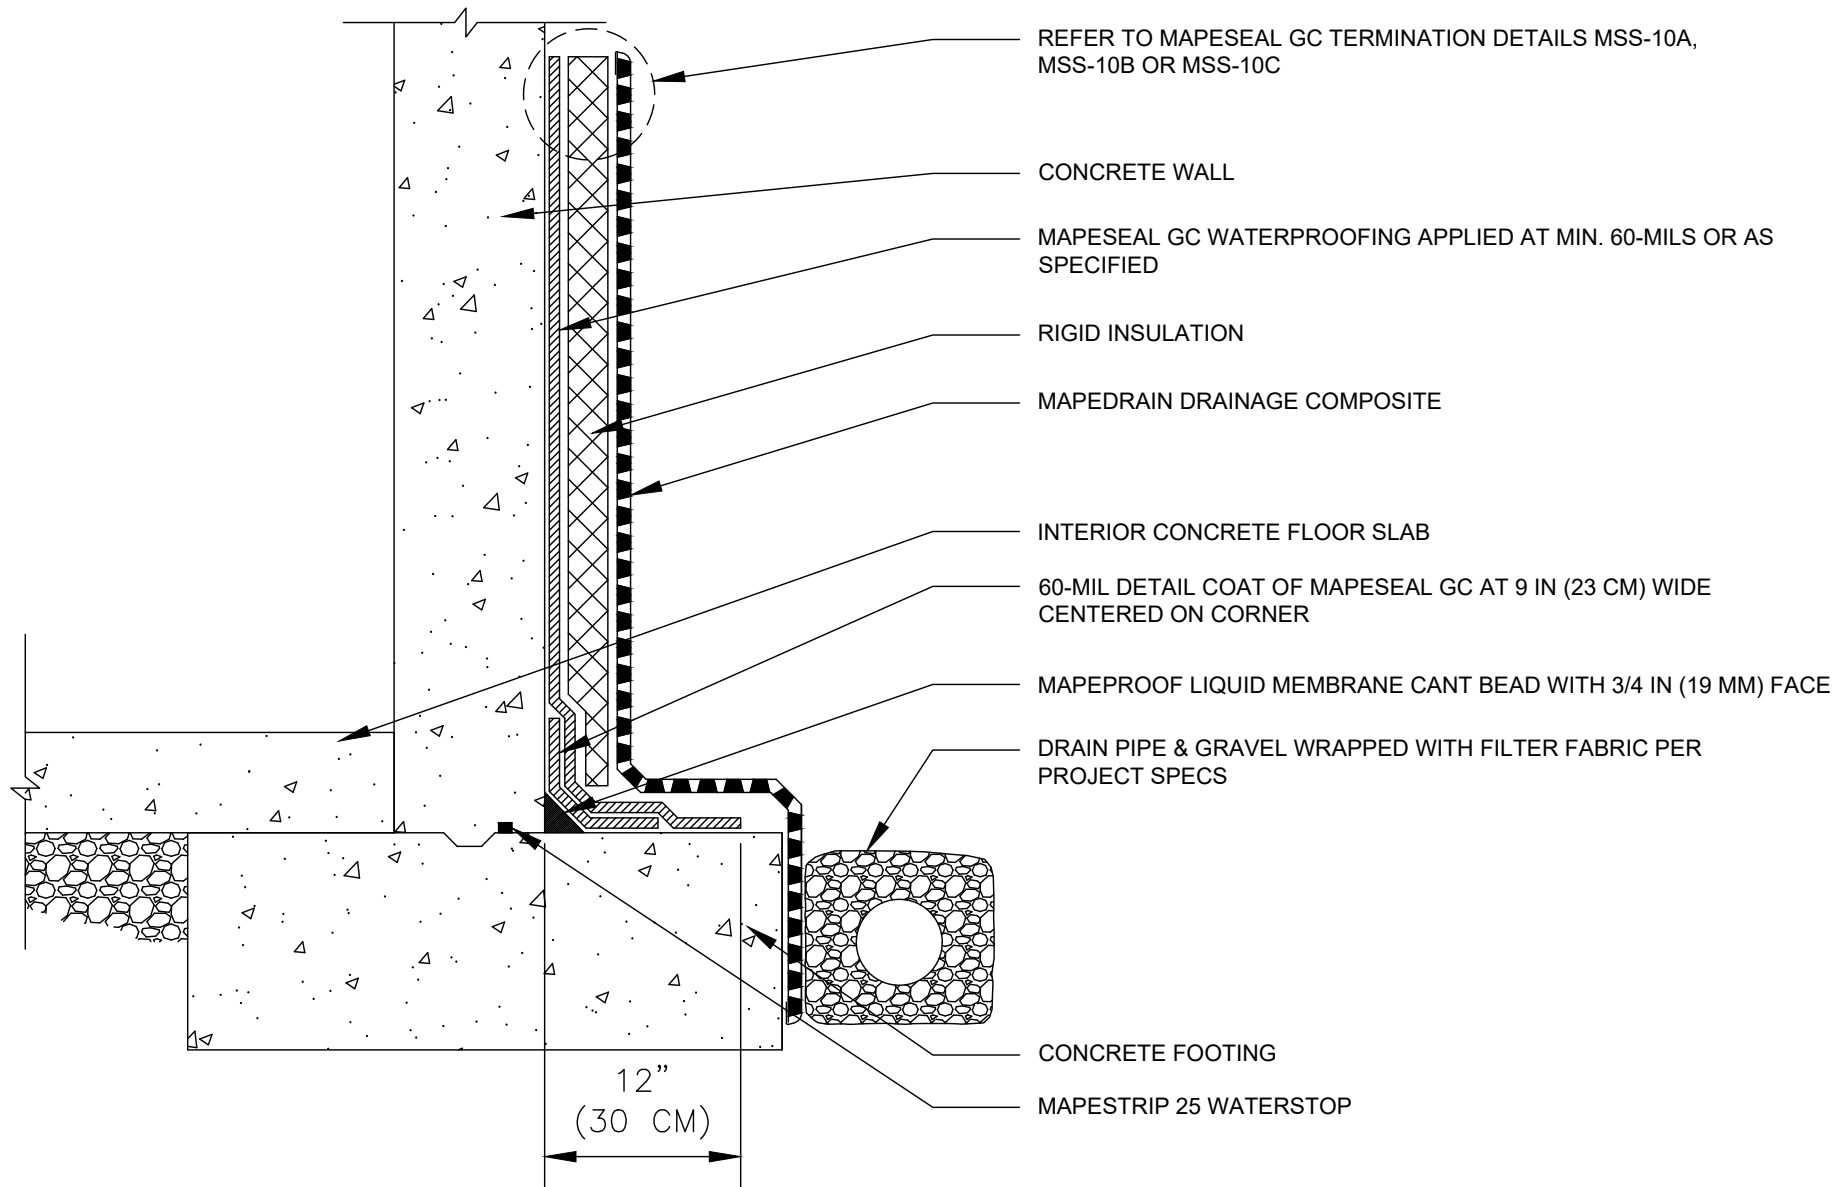

polyglass.us

1111 West Newport Center Drive
Deerfield Beach, FL 33442
Technical Service: (866) 794-9659
technical@polyglass.com

FOUNDATION WALL FLOOR SLAB AT FOOTING LEVEL WITH INSULATION


DETAIL IS INTENDED TO BE A GUIDE FOR WATERPROOFING INSTALLATION ONLY.

SUPERCEDES:
00/00/0000

DATE:
02/01/2022

SCALE:
NOT TO SCALE

DRAWING #:
MSS-1D

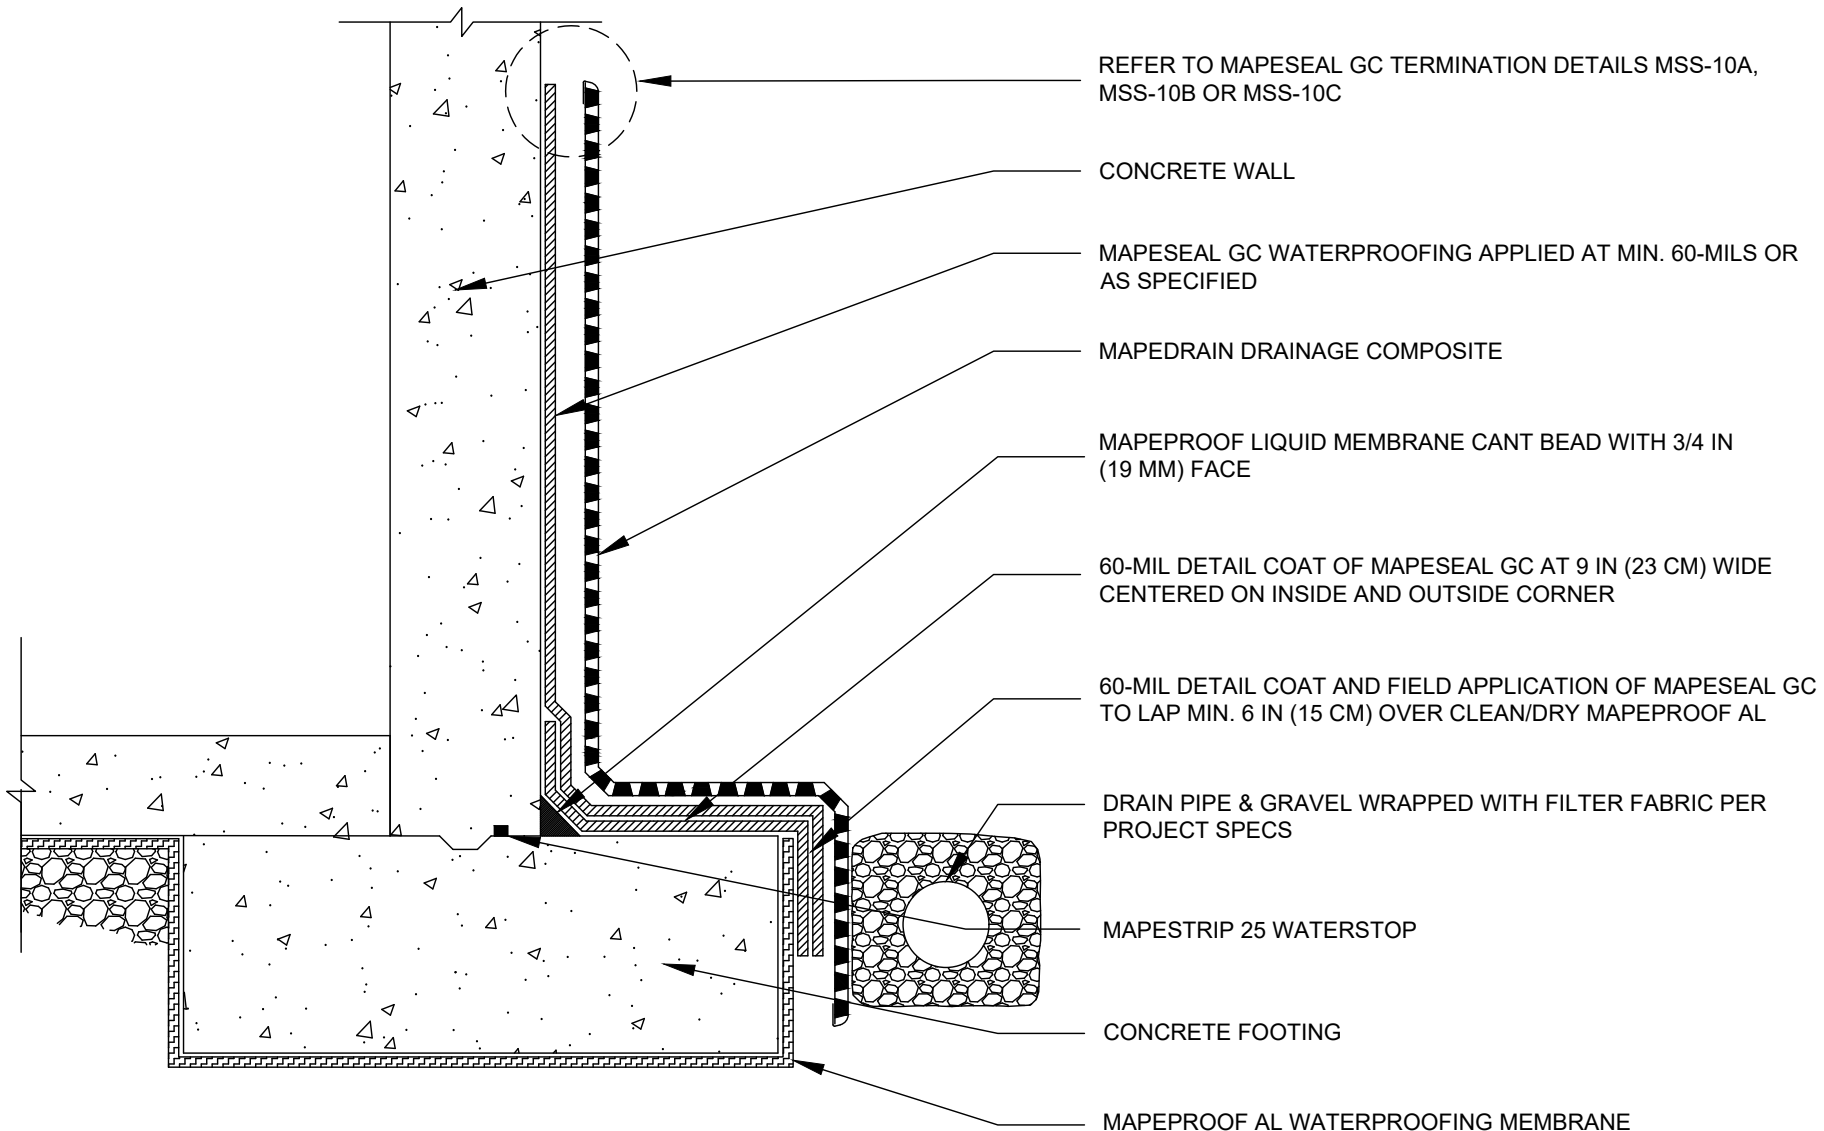

polyglass.us

1111 West Newport Center Drive
Deerfield Beach, FL 33442
Technical Service: (866) 794-9659
technical@polyglass.com

FOUNDATION WALL FLOOR SLAB AT FOOTING LEVEL HYDROSTATIC - OPTION 1


DETAIL IS INTENDED TO BE A GUIDE FOR WATERPROOFING INSTALLATION ONLY.

SUPERCEDES:
00/00/0000

DATE:
02/01/2022

SCALE:
NOT TO SCALE

DRAWING #:
MSS-1F

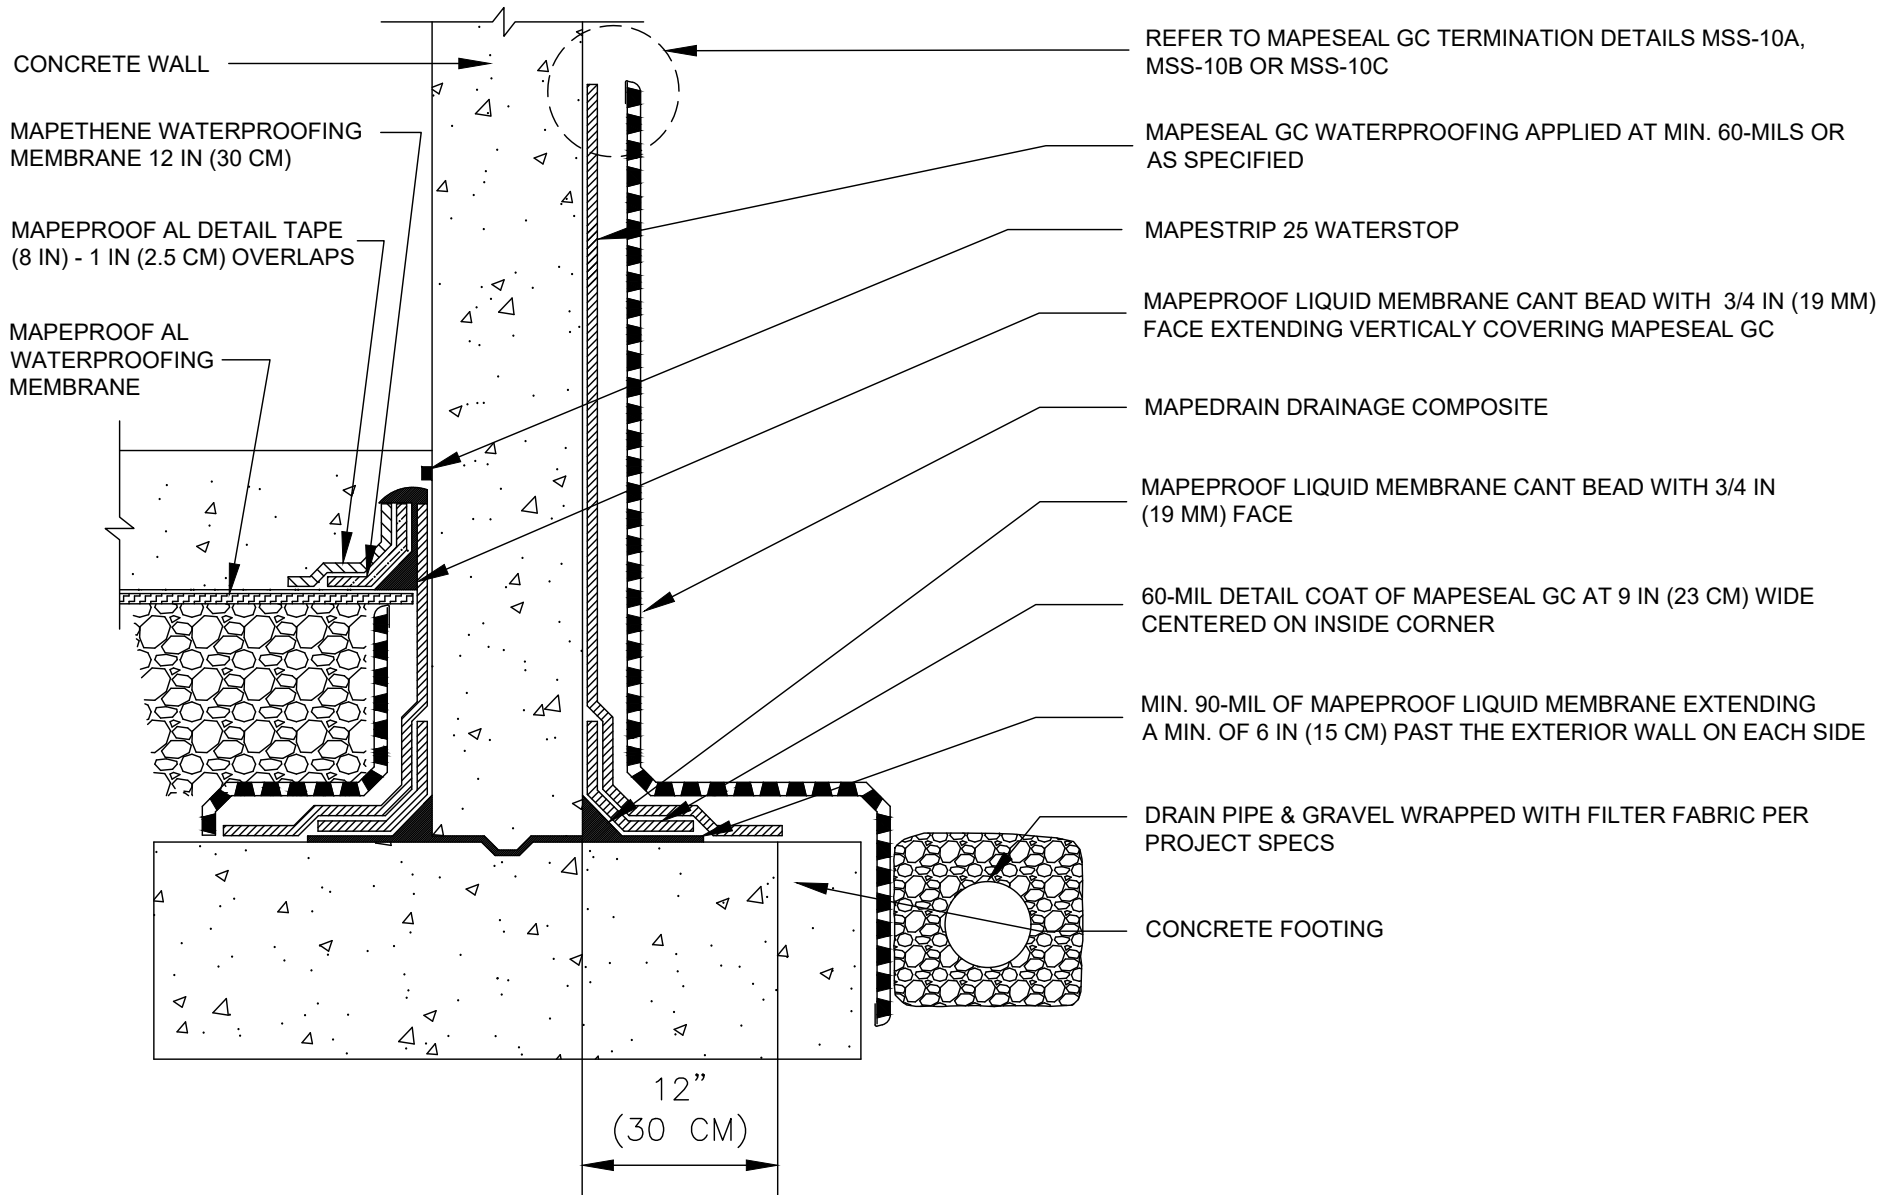

polyglass.us

1111 West Newport Center Drive
Deerfield Beach, FL 33442
Technical Service: (866) 794-9659
technical@polyglass.com

FOUNDATION WALL ELEVATED FLOOR SLAB HYDROSTATIC - OPTION 1


DETAIL IS INTENDED TO BE A GUIDE FOR WATERPROOFING INSTALLATION ONLY.

SUPERCEDES:
00/00/0000

DATE:
02/01/2022

SCALE:
NOT TO SCALE

DRAWING #:
MSS-1G

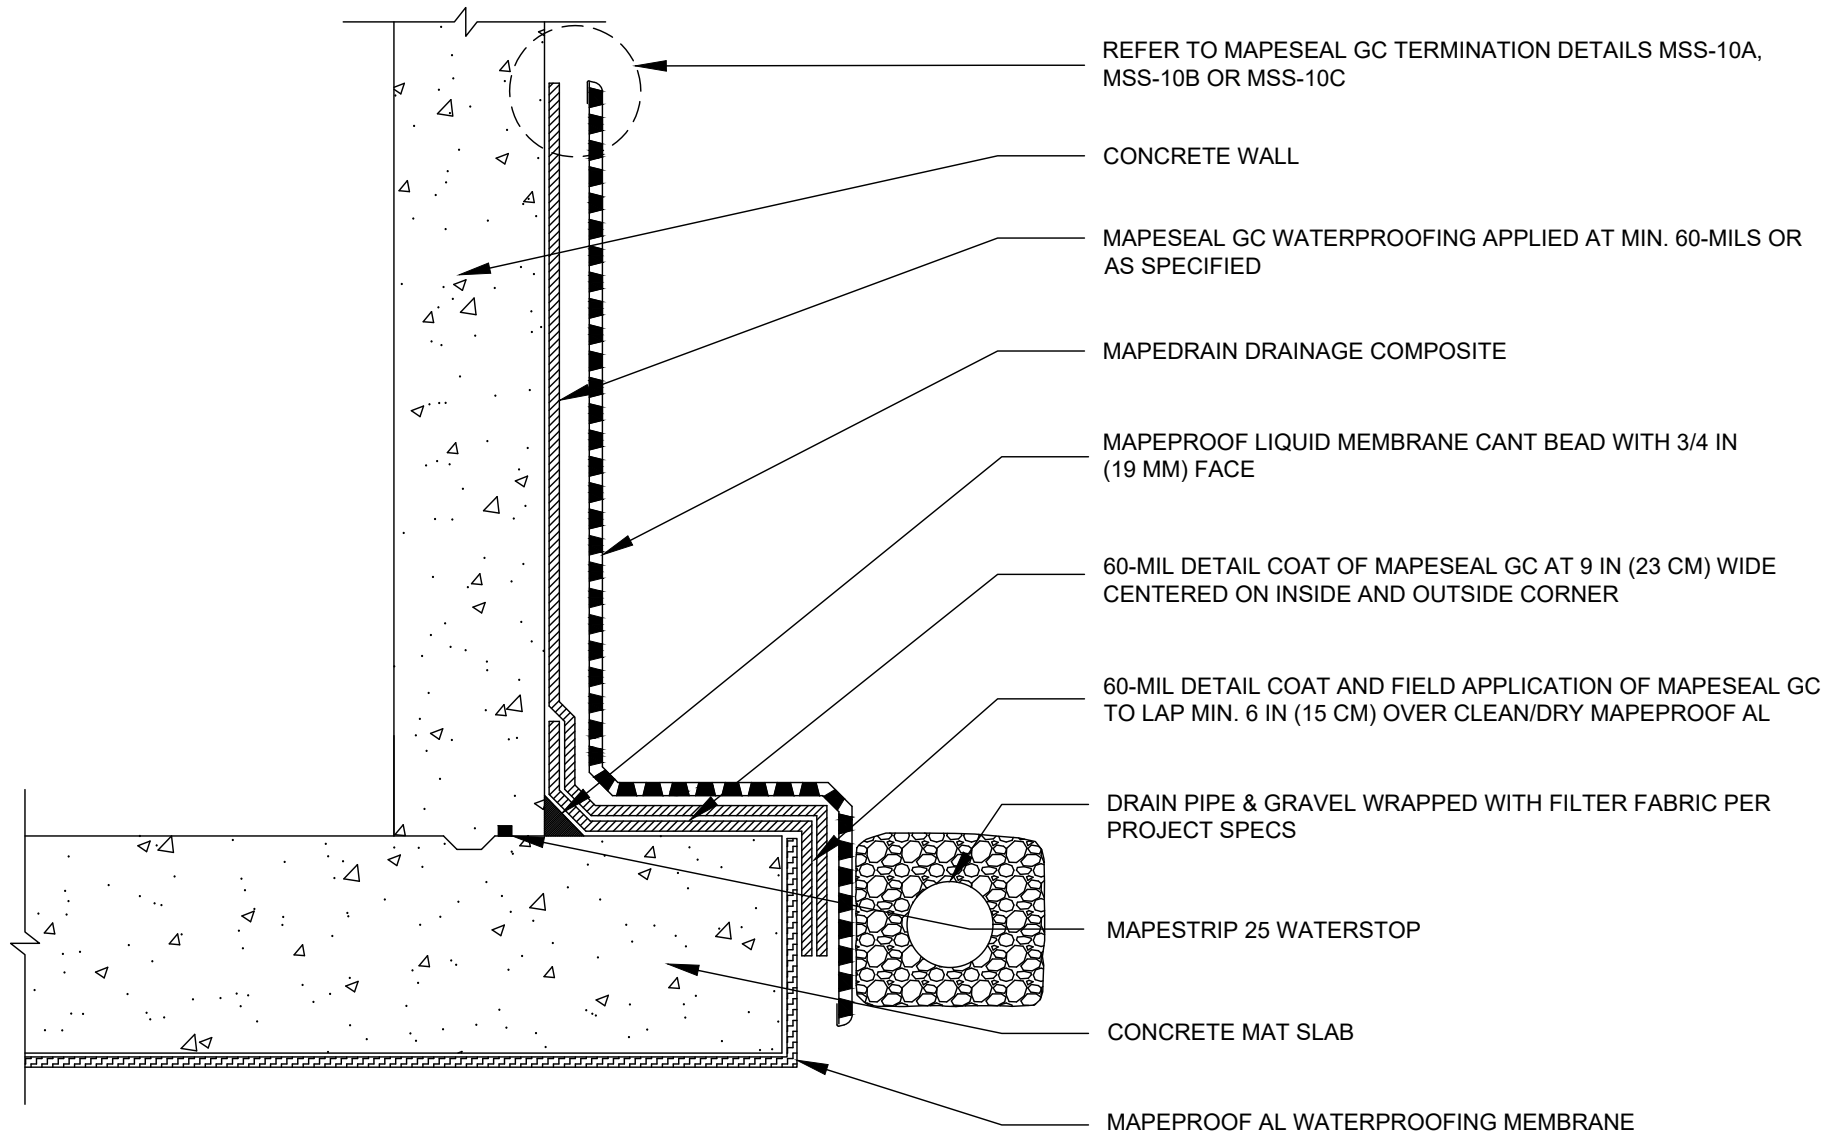

polyglass.us

1111 West Newport Center Drive
Deerfield Beach, FL 33442
Technical Service: (866) 794-9659
technical@polyglass.com

FOUNDATION WALL/MAT SLAB HYDROSTATIC

DETAIL IS INTENDED TO BE A GUIDE FOR WATERPROOFING INSTALLATION ONLY.

SUPERCEDES:
00/00/0000

DATE:
02/01/2022

SCALE:
NOT TO SCALE

DRAWING #:
MSS-11

MAPEPROOF LIQUID MEMBRANE
TERMINATION

MAPETHENE WATERPROOFING
MEMBRANE 6 IN (15 CM) STRIP

MAPEPROOF AL DETAIL
TAPE (8 IN)

MAPEPROOF AL
WATERPROOFING MEMBRANE

REFER TO MAPESEAL GC TERMINATION
DETAILS MSS-10A, MSS-10B OR MSS-10C

CONCRETE WALL

MAPESEAL GC WATERPROOFING APPLIED
AT MIN. 60-MILS OR AS SPECIFIED

MAPEDRAIN DRAINAGE COMPOSITE

INTERIOR CONCRETE FLOOR SLAB

60-MIL DETAIL COAT OF MAPESEAL GC
AT 9 IN (23 CM) WIDE CENTERED ON CORNER

MAPEPROOF LIQUID MEMBRANE CANT BEAD
WITH 3/4 IN (19 MM) FACE

MIN. 90-MIL OF MAPEPROOF LIQUID MEMBRANE
EXTENDING A MIN. OF 6 IN (15 CM) PAST THE
EXTERIOR WALL ON EACH SIDE

DRAIN PIPE & GRAVEL WRAPPED WITH FILTER
FABRIC PER PROJECT SPECS

12"
(30 CM)

MAPESTRIP 25 WATERSTOP

CONCRETE FOOTING



polyglass.us

1111 West Newport Center Drive
Deerfield Beach, FL 33442
Technical Service: (866) 794-9659
technical@polyglass.com

FOUNDATION WALL FLOOR SLAB AT FOOTING LEVEL HYDROSTATIC - OPTION 2


DETAIL IS INTENDED TO BE A GUIDE FOR WATERPROOFING INSTALLATION ONLY.

SUPERCEDES:
00/00/0000

DATE:
02/01/2022

SCALE:
NOT TO SCALE

DRAWING #:
MSS-1J

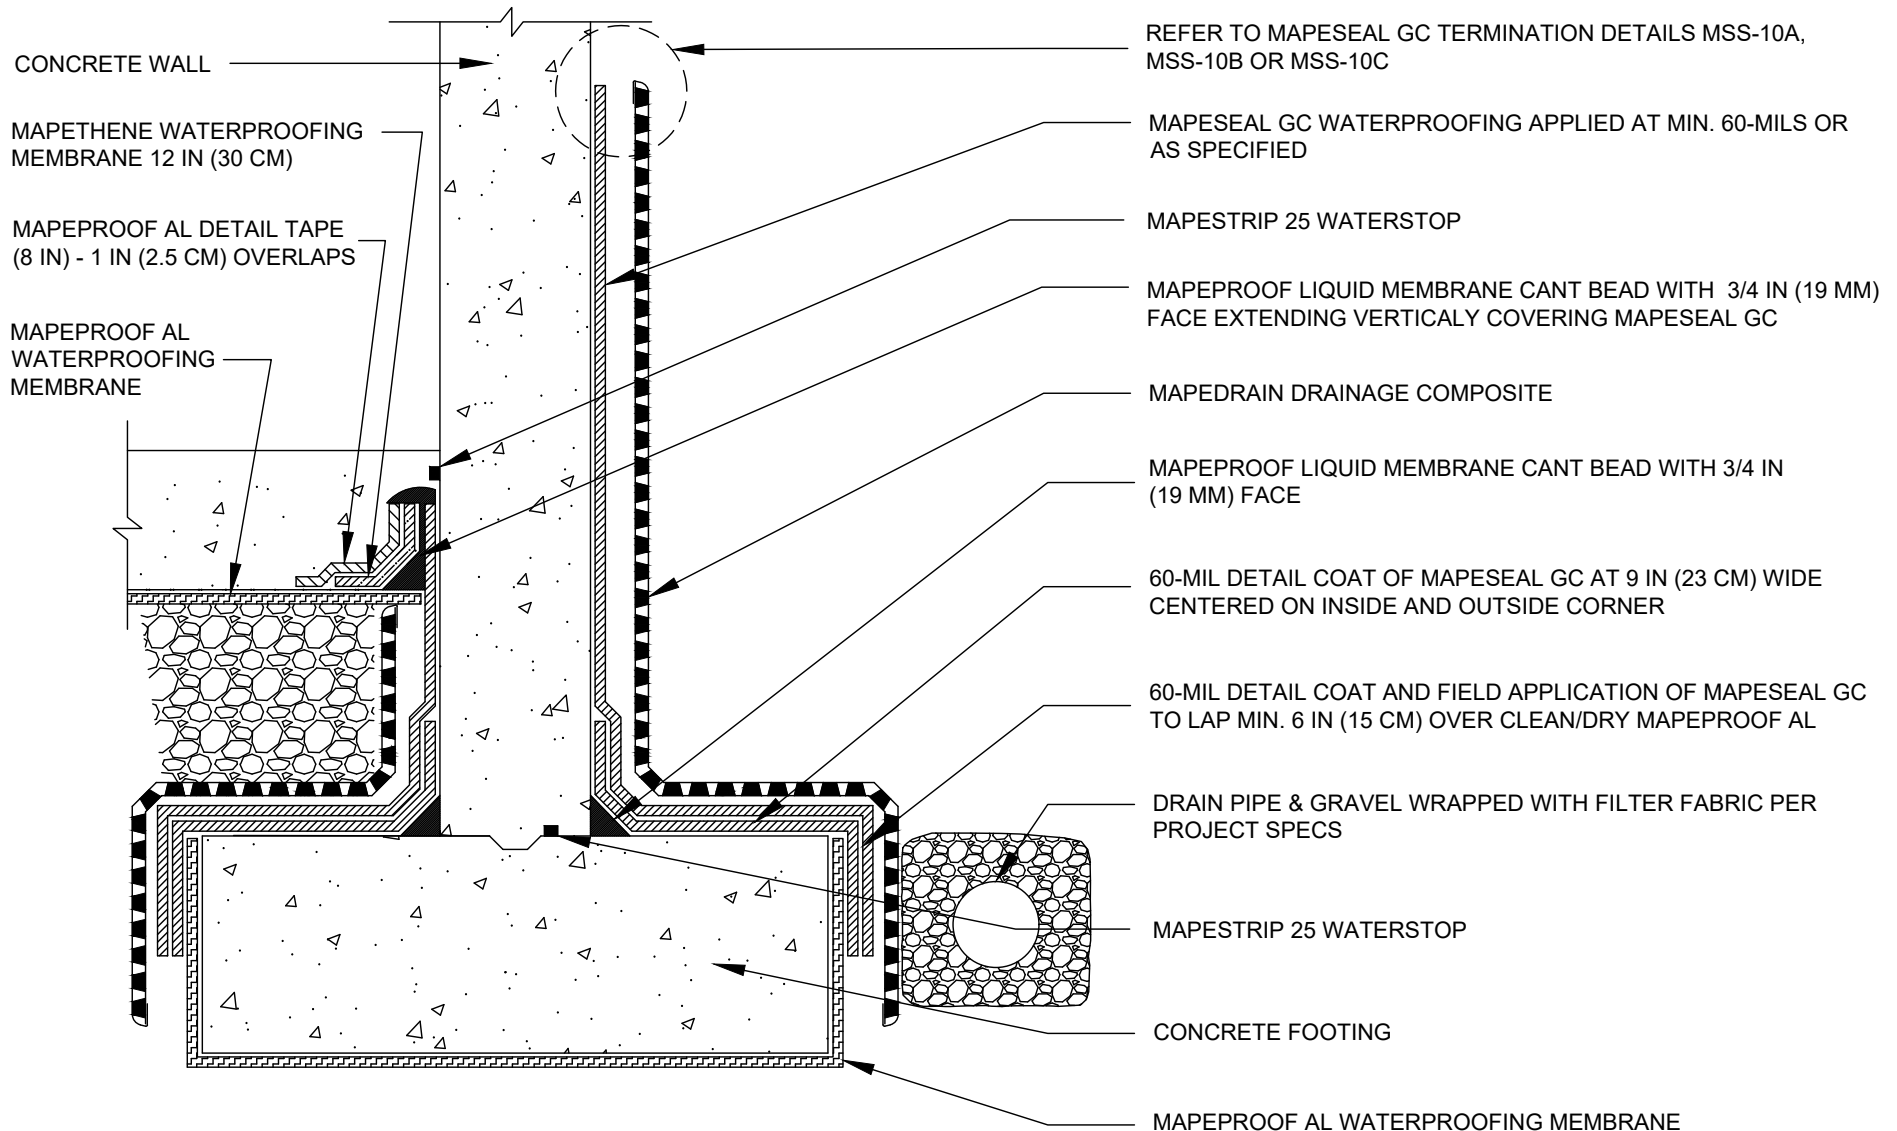


polyglass.us

1111 West Newport Center Drive
Deerfield Beach, FL 33442
Technical Service: (866) 794-9659
technical@polyglass.com

FOUNDATION WALL ELEVATED FLOOR SLAB HYDROSTATIC - OPTION 2

DETAIL IS INTENDED TO BE A GUIDE FOR WATERPROOFING INSTALLATION ONLY.

| | |
|--------------------|---------------|
| SUPERCEDES: | 00/00/0000 |
| DATE: | 02/01/2022 |
| SCALE: | NOT TO SCALE |
| DRAWING #: | MSS-1K |

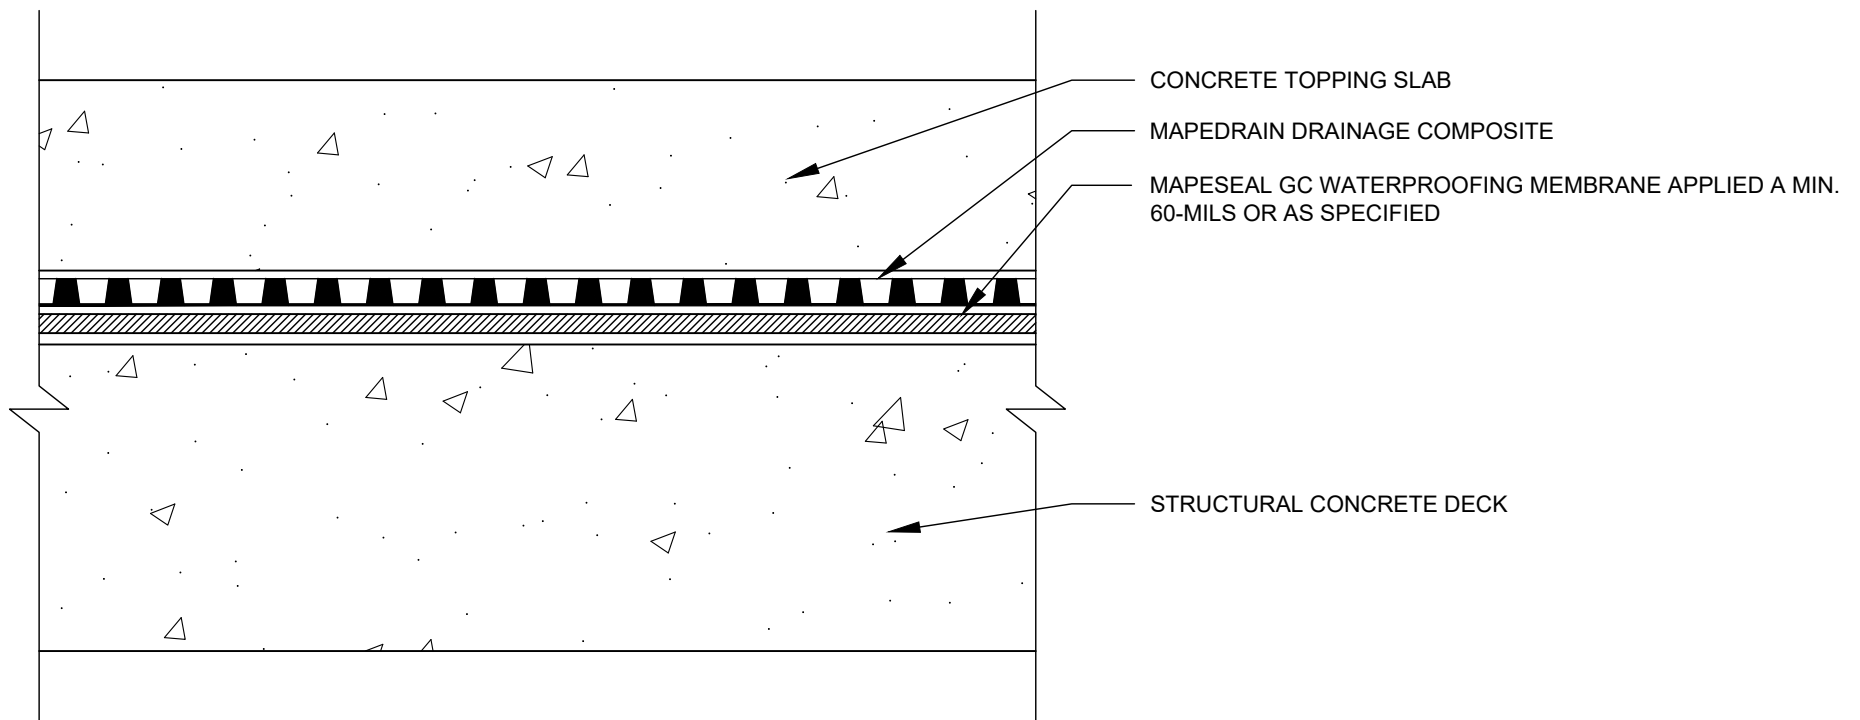

polyglass.us

1111 West Newport Center Drive
Deerfield Beach, FL 33442
Technical Service: (866) 794-9659
technical@polyglass.com

SPLIT SLAB PLAZA DECK


DETAIL IS INTENDED TO BE A GUIDE FOR WATERPROOFING INSTALLATION ONLY.

SUPERCEDES:
00/00/0000

DATE:
02/01/2022

SCALE:
NOT TO SCALE

DRAWING #:
MSS-2A

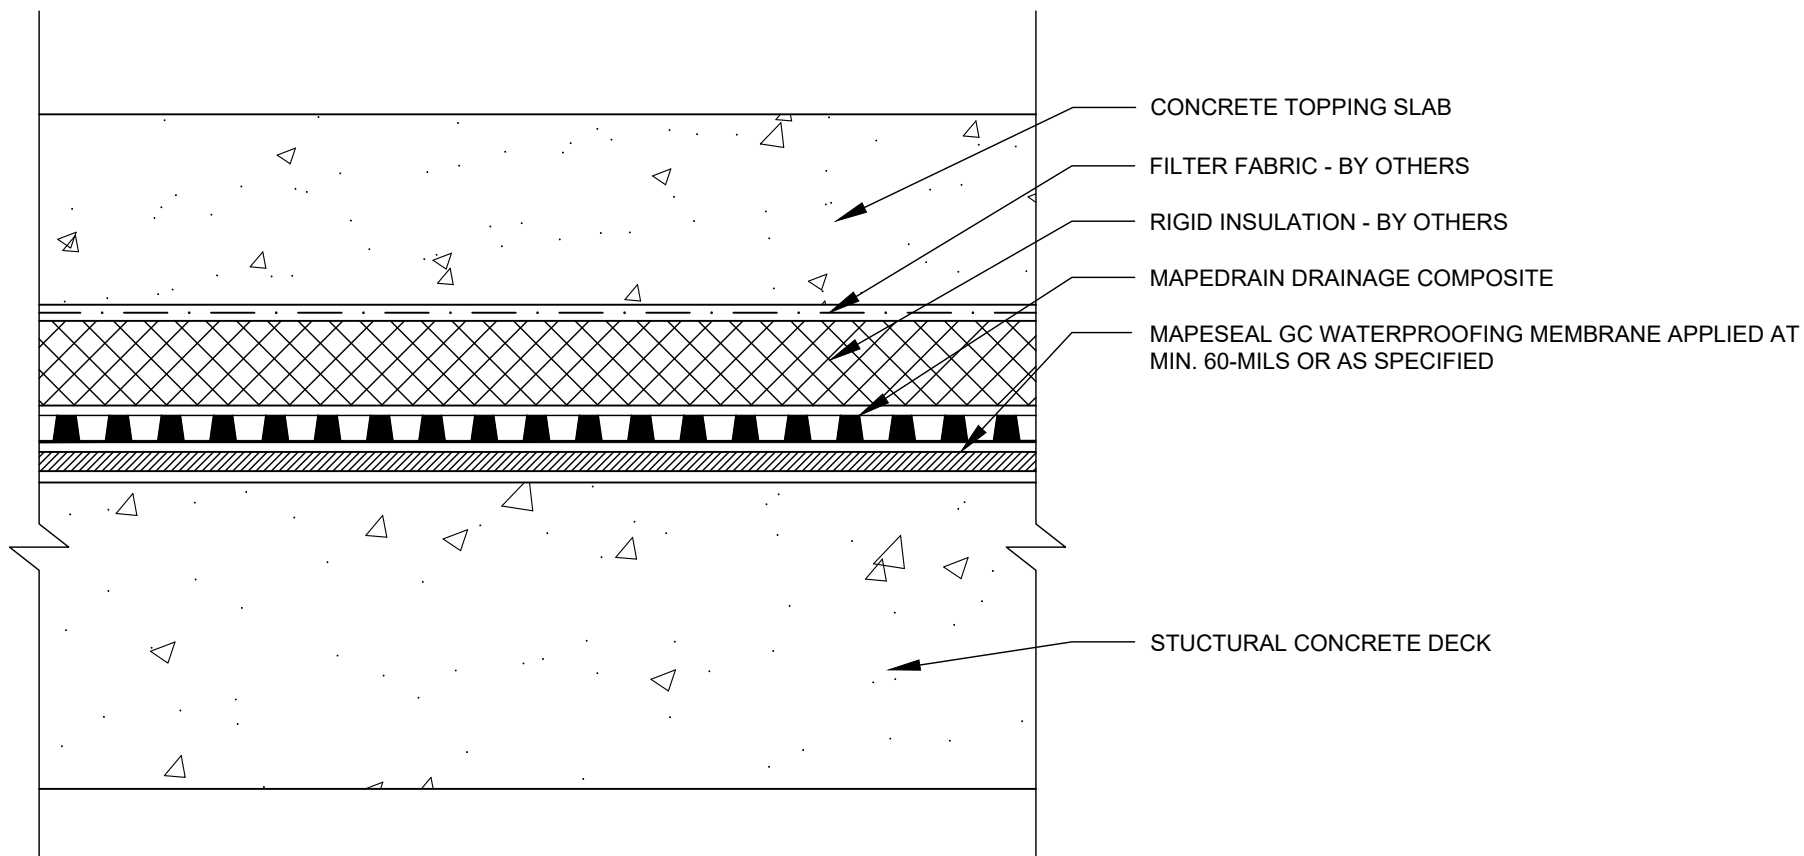

polyglass.us

1111 West Newport Center Drive
Deerfield Beach, FL 33442
Technical Service: (866) 794-9659
technical@polyglass.com

INSULATED SPLIT SLAB PLAZA DECK


DETAIL IS INTENDED TO BE A GUIDE FOR WATERPROOFING INSTALLATION ONLY.

SUPERCEDES:
00/00/0000

DATE:
02/01/2022

SCALE:
NOT TO SCALE

DRAWING #:
MSS-2B

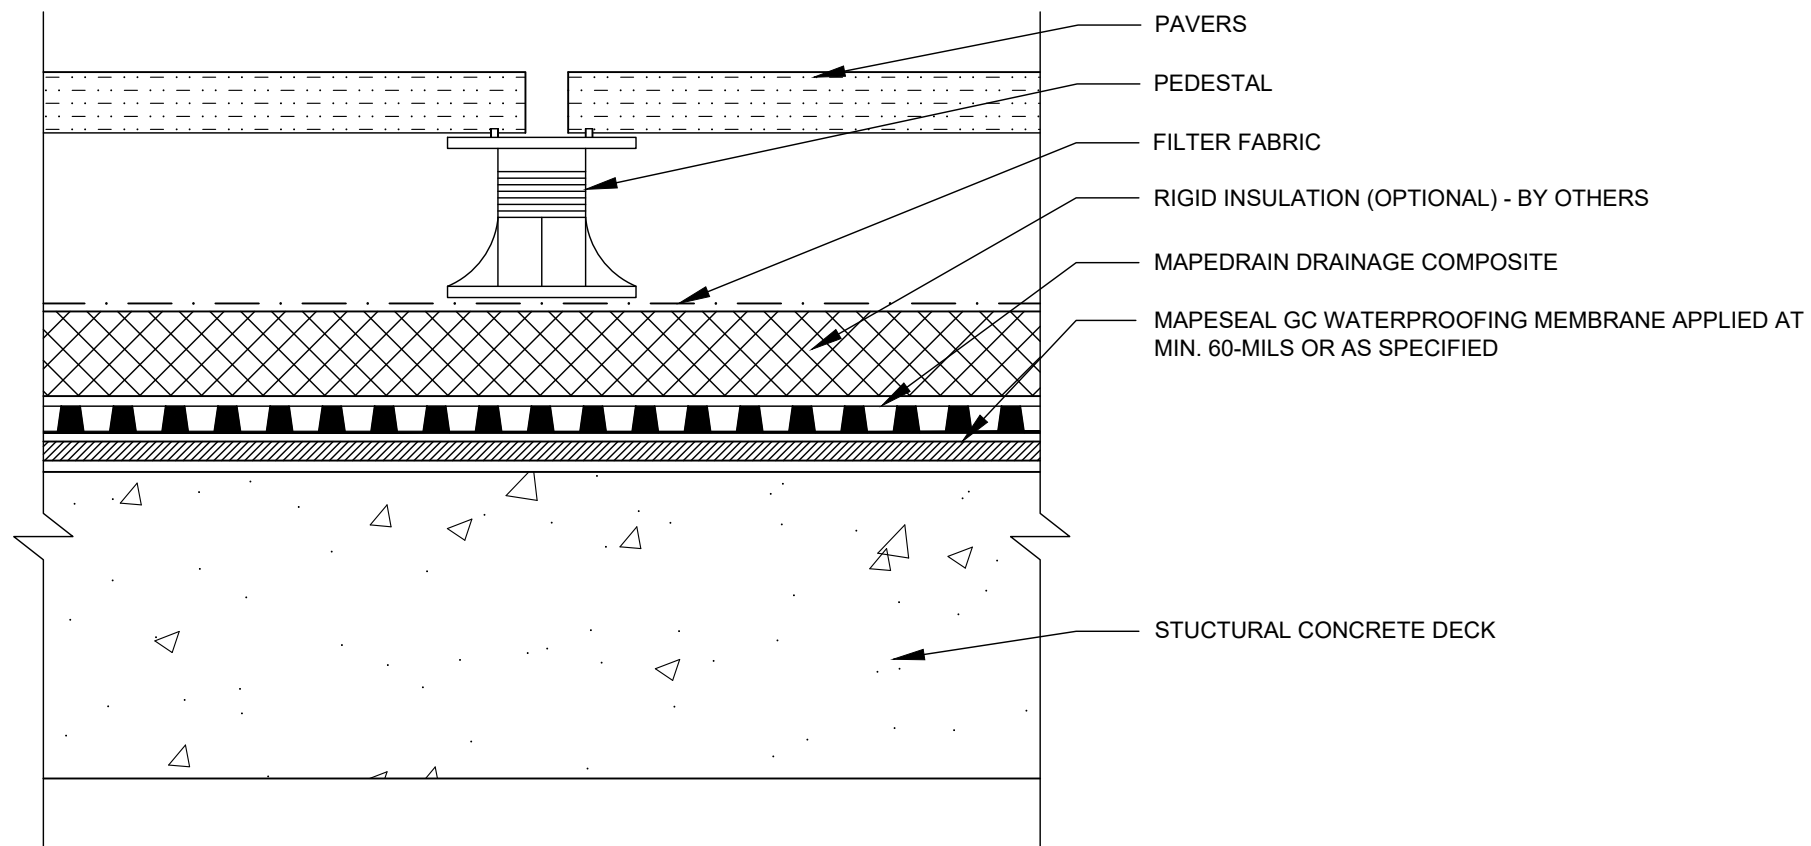

polyglass.us

1111 West Newport Center Drive
Deerfield Beach, FL 33442
Technical Service: (866) 794-9659
technical@polyglass.com

PAVER & PEDESTAL PLAZA DECK


DETAIL IS INTENDED TO BE A GUIDE FOR WATERPROOFING INSTALLATION ONLY.

SUPERCEDES:
00/00/0000

DATE:
02/01/2022

SCALE:
NOT TO SCALE

DRAWING #:
MSS-2C

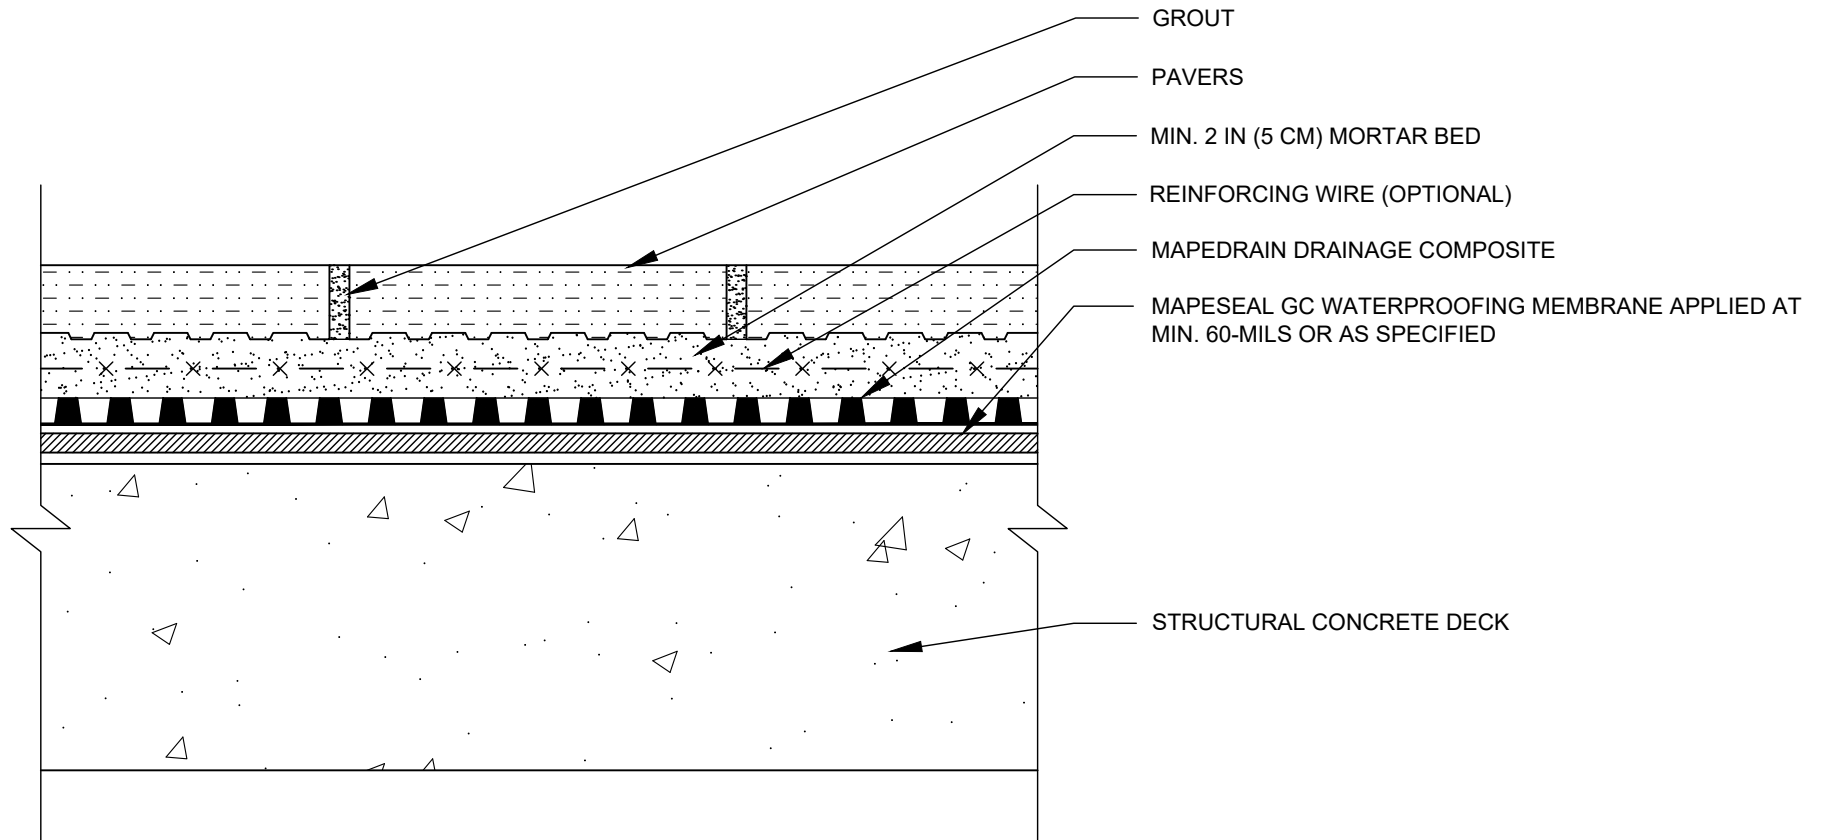

polyglass.us

1111 West Newport Center Drive
 Deerfield Beach, FL 33442
 Technical Service: (866) 794-9659
 technical@polyglass.com

PAVER & MORTAR BED PLAZA DECK


DETAIL IS INTENDED TO BE A GUIDE FOR WATERPROOFING INSTALLATION ONLY.

SUPERCEDES:
 00/00/0000

DATE:
 02/01/2022

SCALE:
 NOT TO SCALE

DRAWING #:
MSS-2D

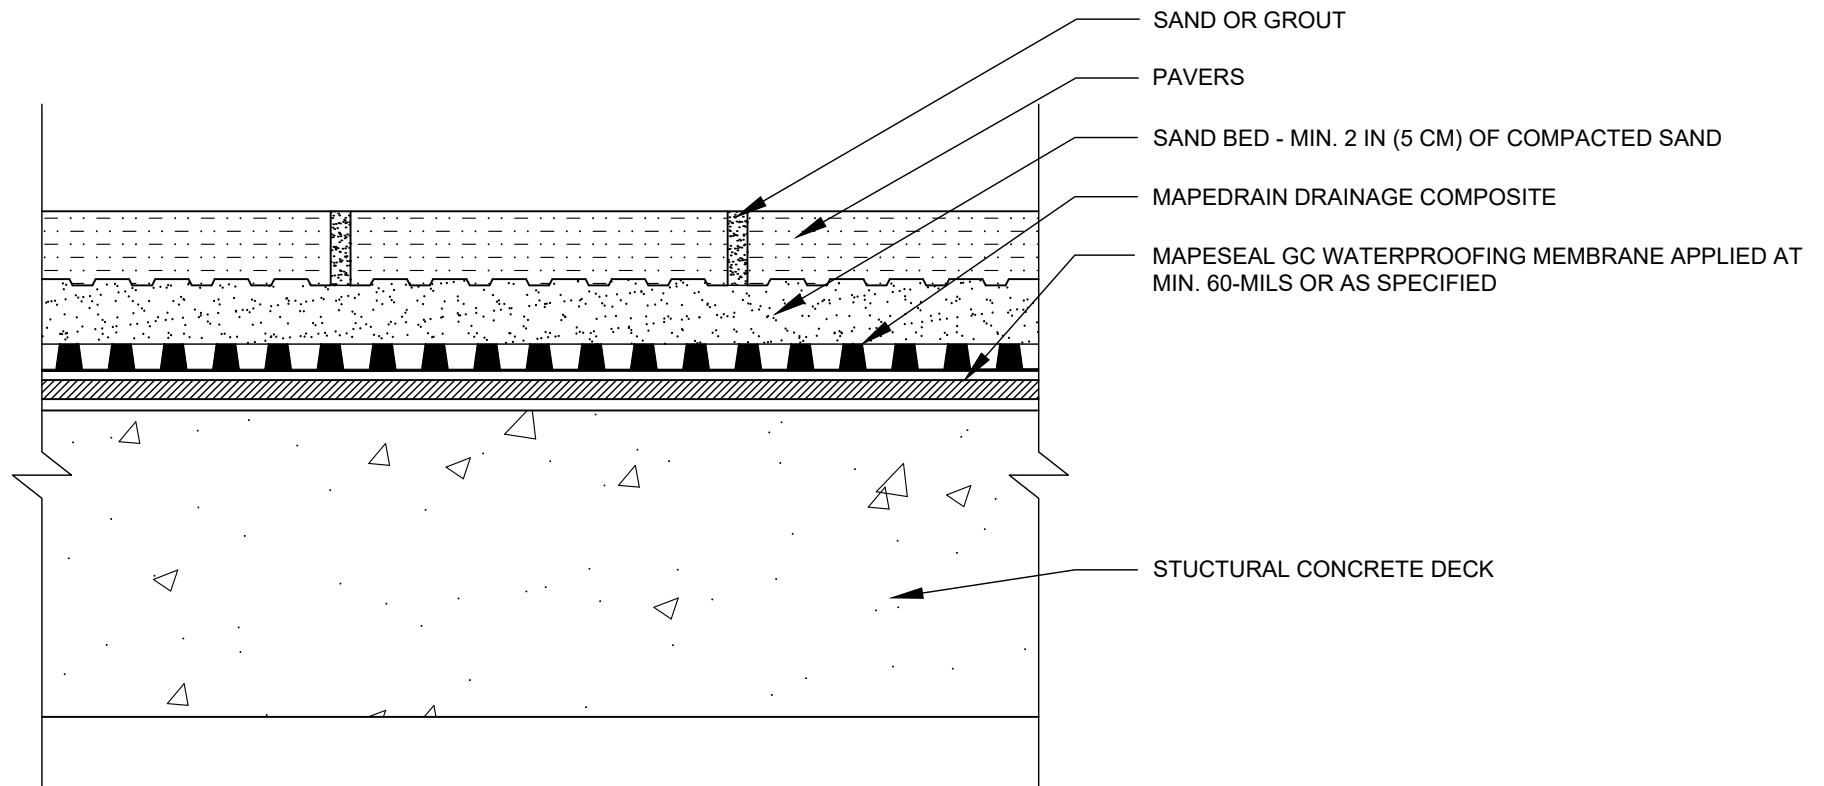

polyglass.us

1111 West Newport Center Drive
Deerfield Beach, FL 33442
Technical Service: (866) 794-9659
technical@polyglass.com

PAVER & SAND BED PLAZA DECK


DETAIL IS INTENDED TO BE A GUIDE FOR WATERPROOFING INSTALLATION ONLY.

SUPERCEDES:
00/00/0000

DATE:
02/01/2022

SCALE:
NOT TO SCALE

DRAWING #:
MSS-2E

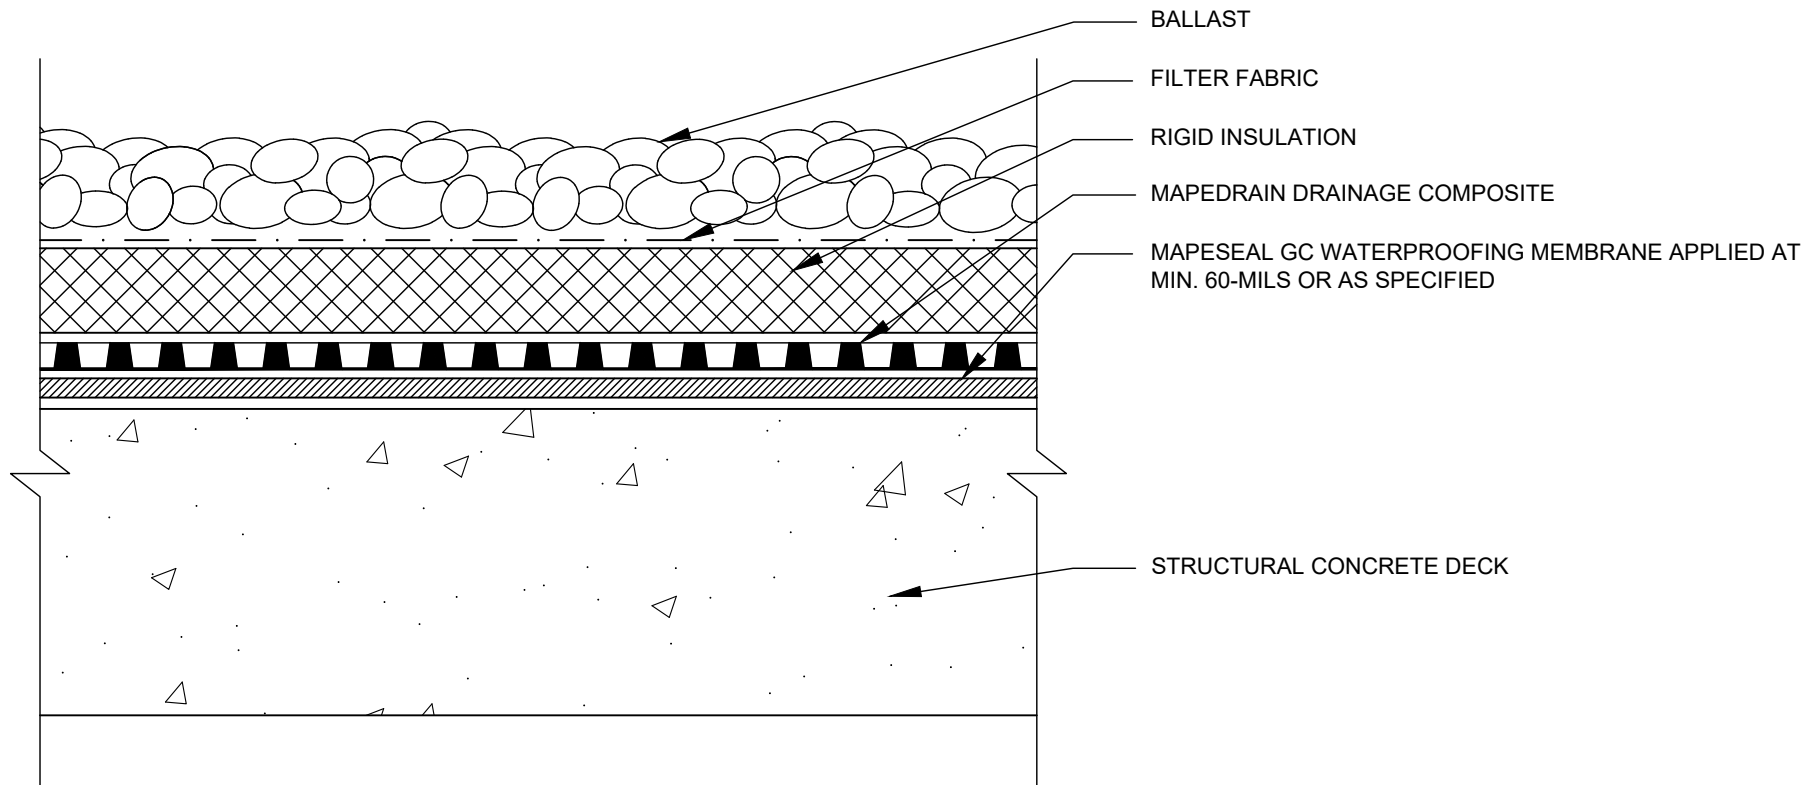

polyglass.us

1111 West Newport Center Drive
Deerfield Beach, FL 33442
Technical Service: (866) 794-9659
technical@polyglass.com

BALLAST & INSULATION ROOF DECK


DETAIL IS INTENDED TO BE A GUIDE FOR WATERPROOFING INSTALLATION ONLY.

SUPERCEDES:
00/00/0000

DATE:
02/01/2022

SCALE:
NOT TO SCALE

DRAWING #:
MSS-2F

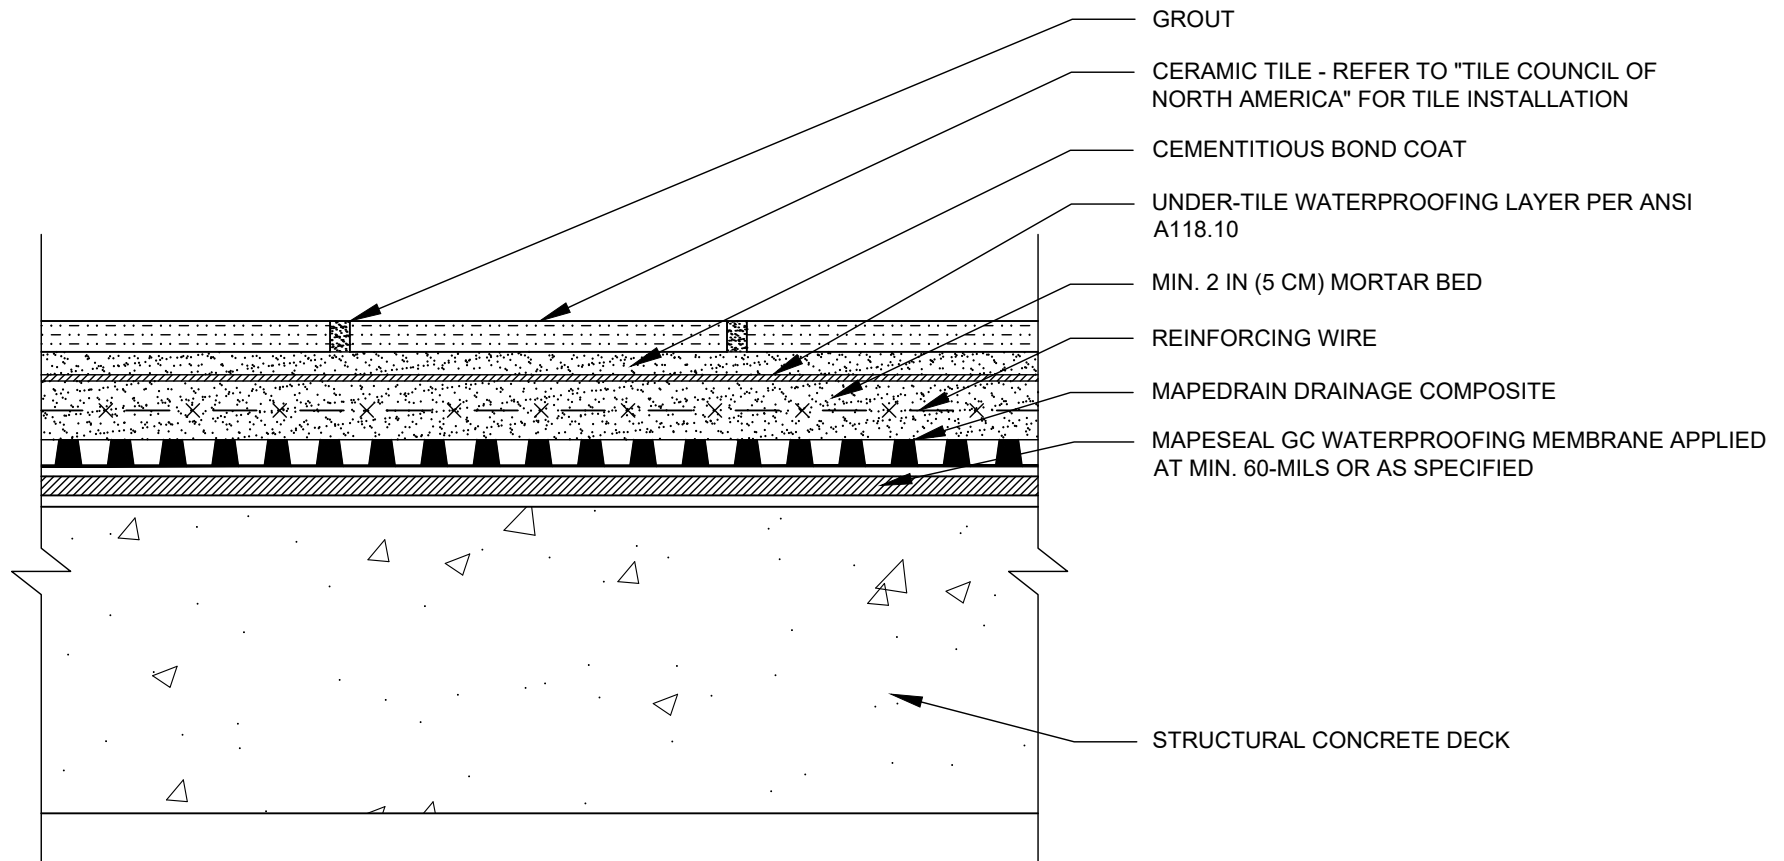

polyglass.us

1111 West Newport Center Drive
Deerfield Beach, FL 33442
Technical Service: (866) 794-9659
technical@polyglass.com

TILE & MORTAR BED DECK OR BALCONY


DETAIL IS INTENDED TO BE A GUIDE FOR WATERPROOFING INSTALLATION ONLY.

SUPERCEDES:
00/00/0000

DATE:
02/01/2022

SCALE:
NOT TO SCALE

DRAWING #:
MSS-2G

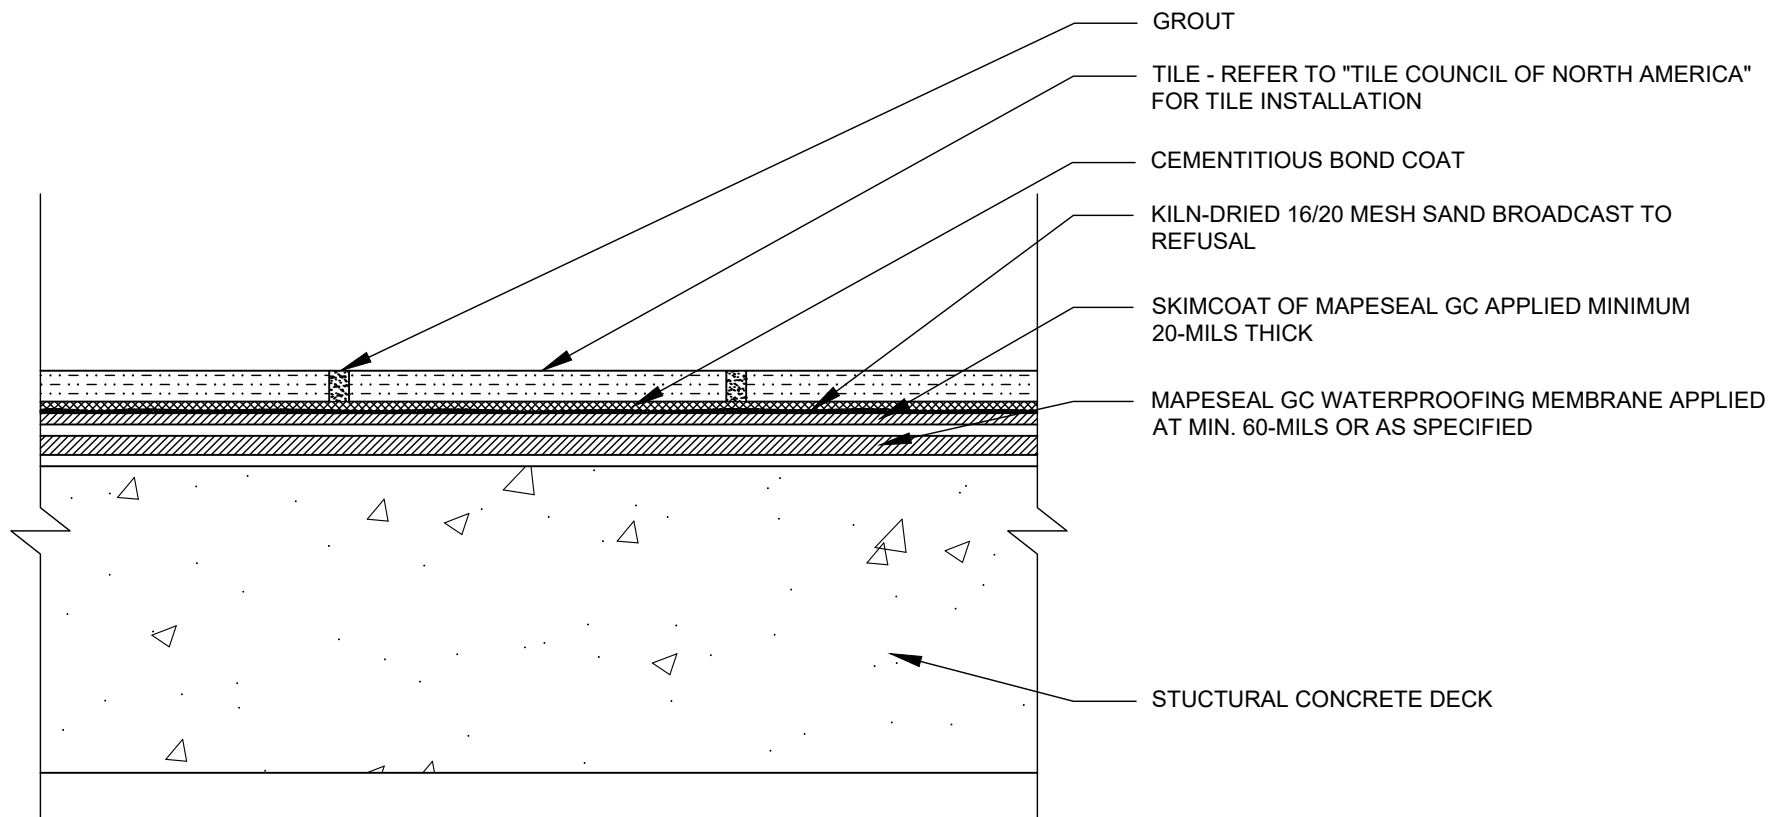

NOTES:

1. ALLOW THE MIN. 60-MIL APPLICATION OF MAPESEAL GC TO CURE FOR A MINIMUM OF 24-HOURS.
2. ENSURE FIRST MIN. 60 MIL COAT OF MAPESEAL GC IS CLEAN BEFORE APPLYING SKIM COAT.
3. APPLY A MINIMUM 20-MIL SKIM COAT OF MAPESEAL GC AND IMMEDIATELY BROADCAST A KILN-DRIED 16/20 MESH SAND TO REFUSAL WHILE THE SKIM COAT IS WET.
4. ALLOW THE SKIM COAT OF MAPESEAL GC TO CURE FOR A MINIMUM OF 24-HOURS.
5. APPLY CEMENTITIOUS BOND COAT TO SAND BROADCAST AND SET TILE. REFER TO "TILE COUNCIL OF NORTH AMERICA" FOR TILE INSTALLATION.
6. MATERIAL ONLY WARRANTY



polyglass.us

1111 West Newport Center Drive
Deerfield Beach, FL 33442
Technical Service: (866) 794-9659
technical@polyglass.com

DIRECT THIN-SET TILE OVER MAPESEAL GC

DETAIL IS INTENDED TO BE A GUIDE FOR WATERPROOFING INSTALLATION ONLY.

SUPERCEDES:

00/00/0000

DATE:


02/01/2022

SCALE:

NOT TO SCALE

DRAWING #:

MSS-2H

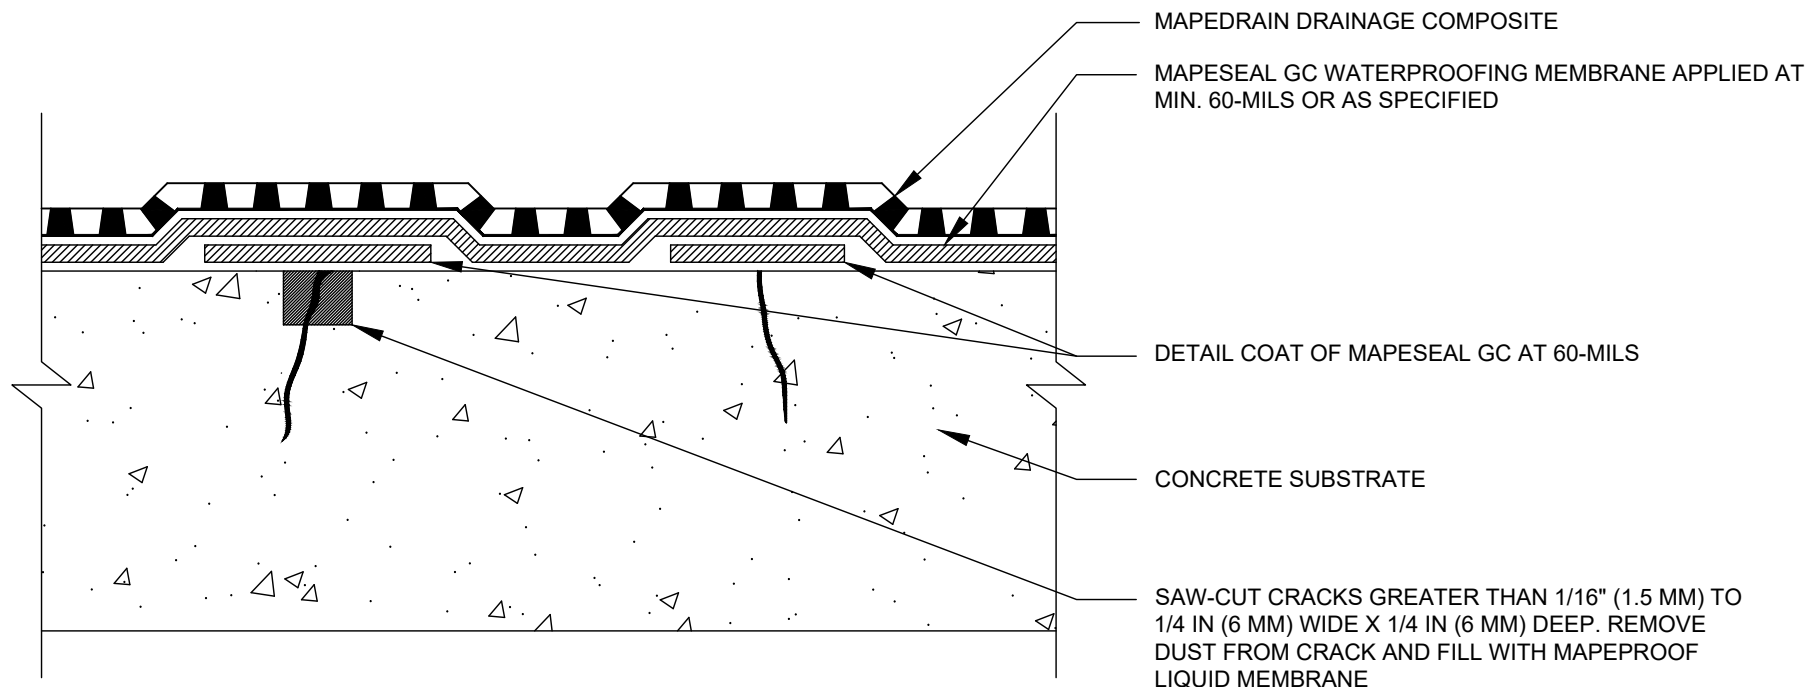

CRACK GREATER THAN 1/16 IN (1.5 MM) WIDE CRACK LESS THAN 1/16 IN (1.5 MM) WIDE



polyglass.us

1111 West Newport Center Drive
Deerfield Beach, FL 33442
Technical Service: (866) 794-9659
technical@polyglass.com

WALL/DECK NON-MOVING NON-STRUCTURAL CRACK TREATMENT


DETAIL IS INTENDED TO BE A GUIDE FOR WATERPROOFING INSTALLATION ONLY.

SUPERCEDES:
00/00/0000

DATE:
02/01/2022

SCALE:
NOT TO SCALE

DRAWING #:
MSS-3A

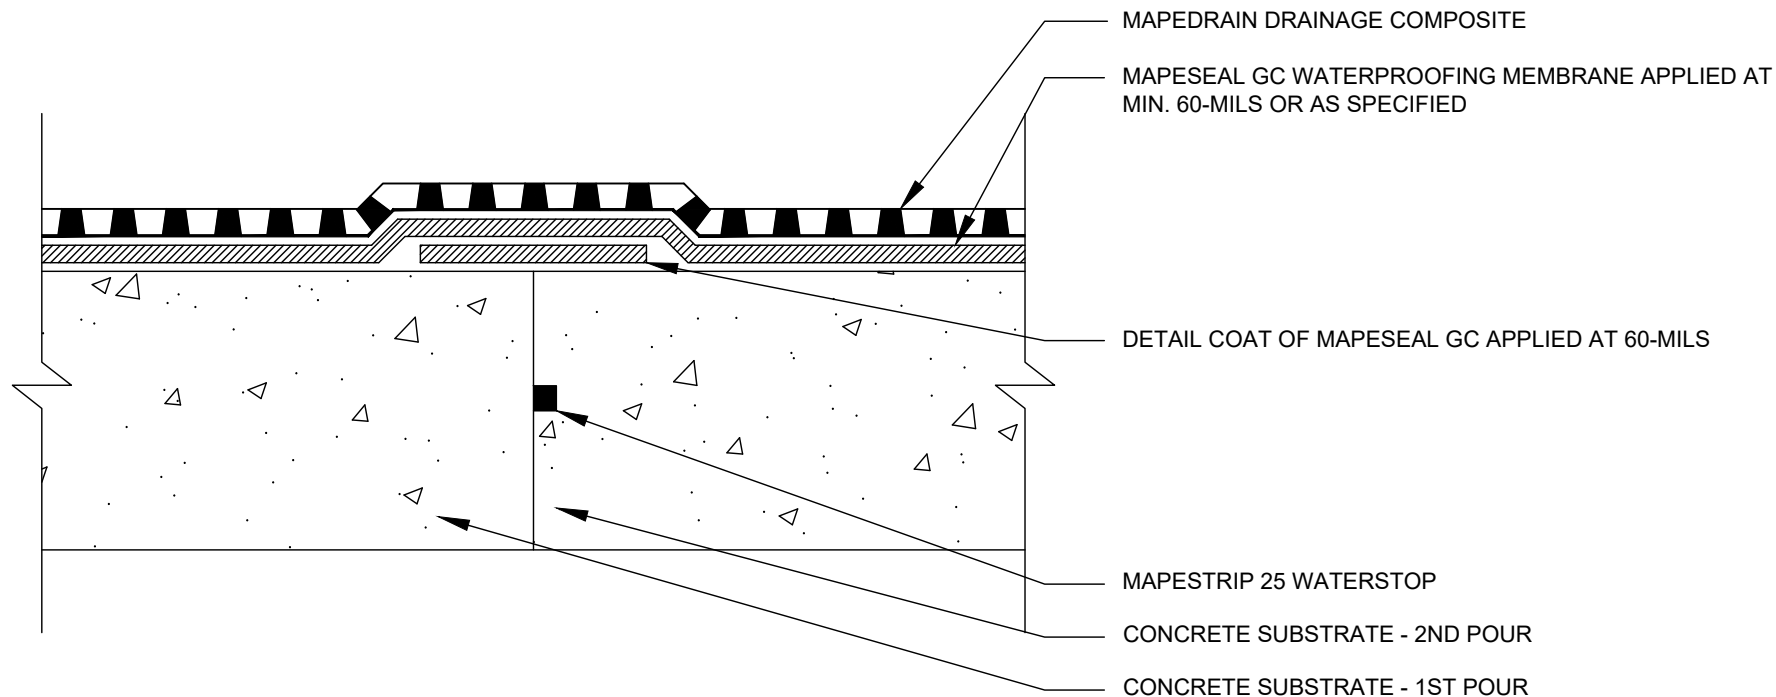

polyglass.us

1111 West Newport Center Drive
Deerfield Beach, FL 33442
Technical Service: (866) 794-9659
technical@polyglass.com

WALL/DECK CONCRETE CONTROL JOINT


DETAIL IS INTENDED TO BE A GUIDE FOR WATERPROOFING INSTALLATION ONLY.

SUPERCEDES:
00/00/0000

DATE:
02/01/2022

SCALE:
NOT TO SCALE

DRAWING #:
MSS-3B

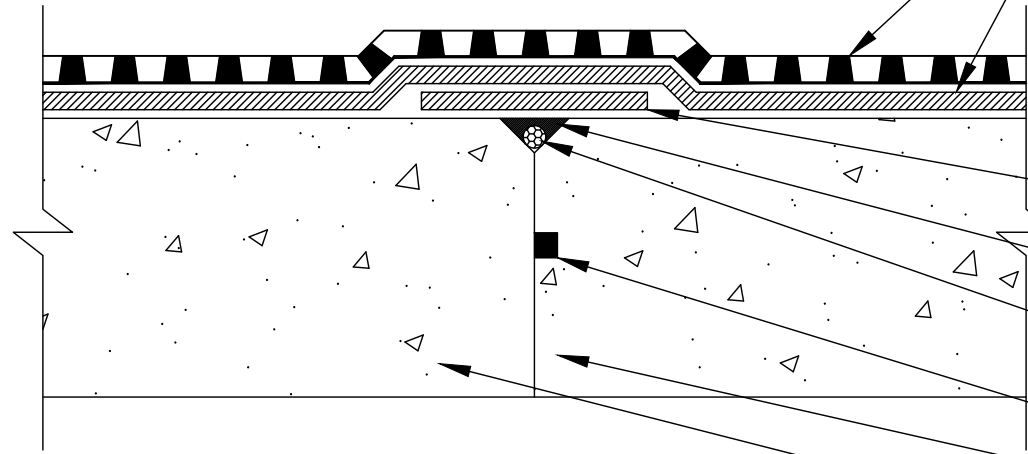

MAPESEAL GC WATERPROOFING MEMBRANE APPLIED AT
MIN. 60-MILS OR AS SPECIFIED

- MAPEPROOF LIQUID MEMBRANE

- BACKER ROD - REQUIRED WHEN JOINT DEPTH IS MORE THAN TWICE THE WIDTH

MAPESTRIP 25 WATERSTOP


- CONCRETE SUBSTRATE - 2ND POUR

- CONCRETE SUBSTRATE - 1ST POUR



DETAIL IS INTENDED TO BE A GUIDE FOR WATERPROOFING INSTALLATION ONLY.

DRAWING #:
MSS-3C

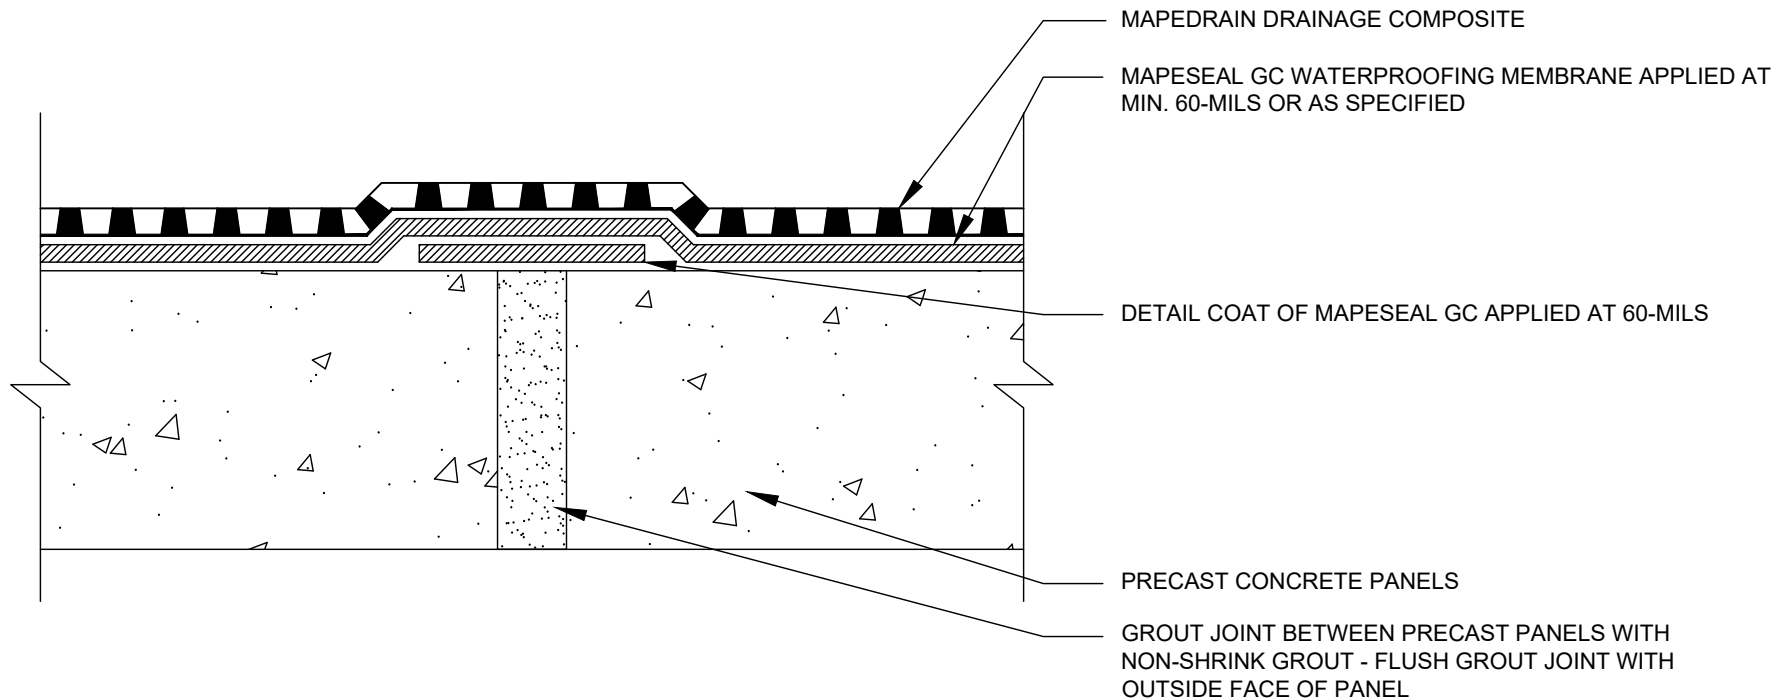

polyglass.us

1111 West Newport Center Drive
Deerfield Beach, FL 33442
Technical Service: (866) 794-9659
technical@polyglass.com

WALL/DECK NON-MOVING GROUTED PRECAST JOINT


DETAIL IS INTENDED TO BE A GUIDE FOR WATERPROOFING INSTALLATION ONLY.

SUPERCEDES:
00/00/0000

DATE:
02/01/2022

SCALE:
NOT TO SCALE

DRAWING #:
MSS-3D

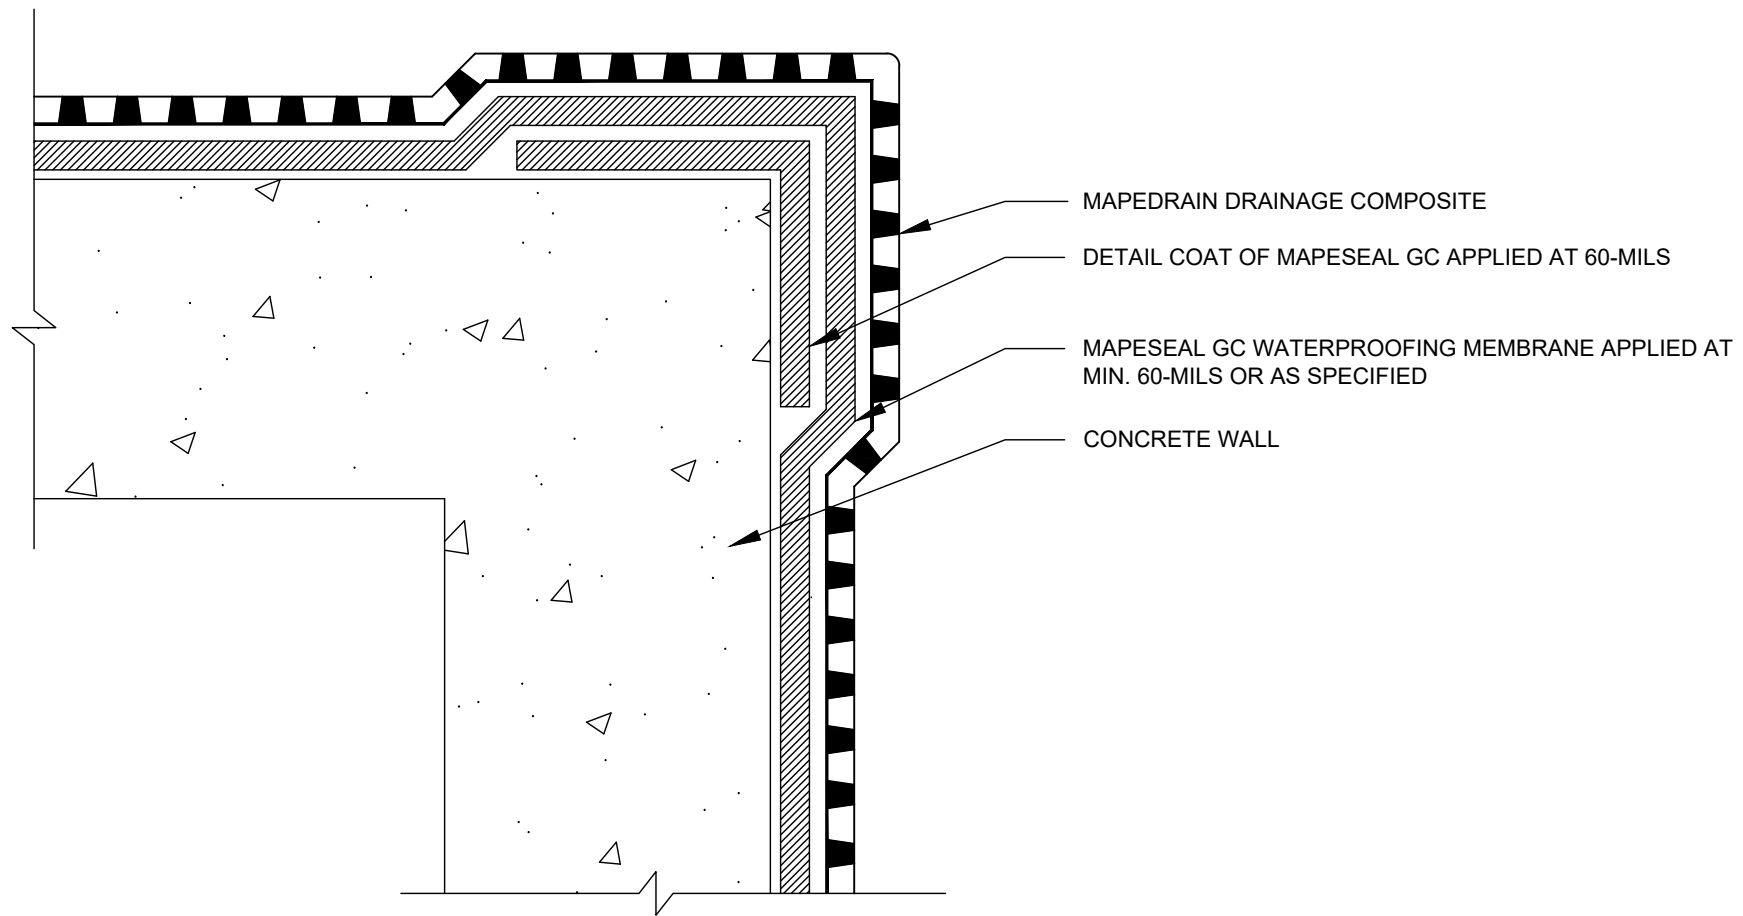

PLAN VIEW



polyglass.us

1111 West Newport Center Drive
Deerfield Beach, FL 33442
Technical Service: (866) 794-9659
technical@polyglass.com

WALL OUTSIDE CORNER DETAIL


DETAIL IS INTENDED TO BE A GUIDE FOR WATERPROOFING INSTALLATION ONLY.

SUPERCEDES:
00/00/0000

DATE:
02/01/2022

SCALE:
NOT TO SCALE

DRAWING #:
MSS-4A

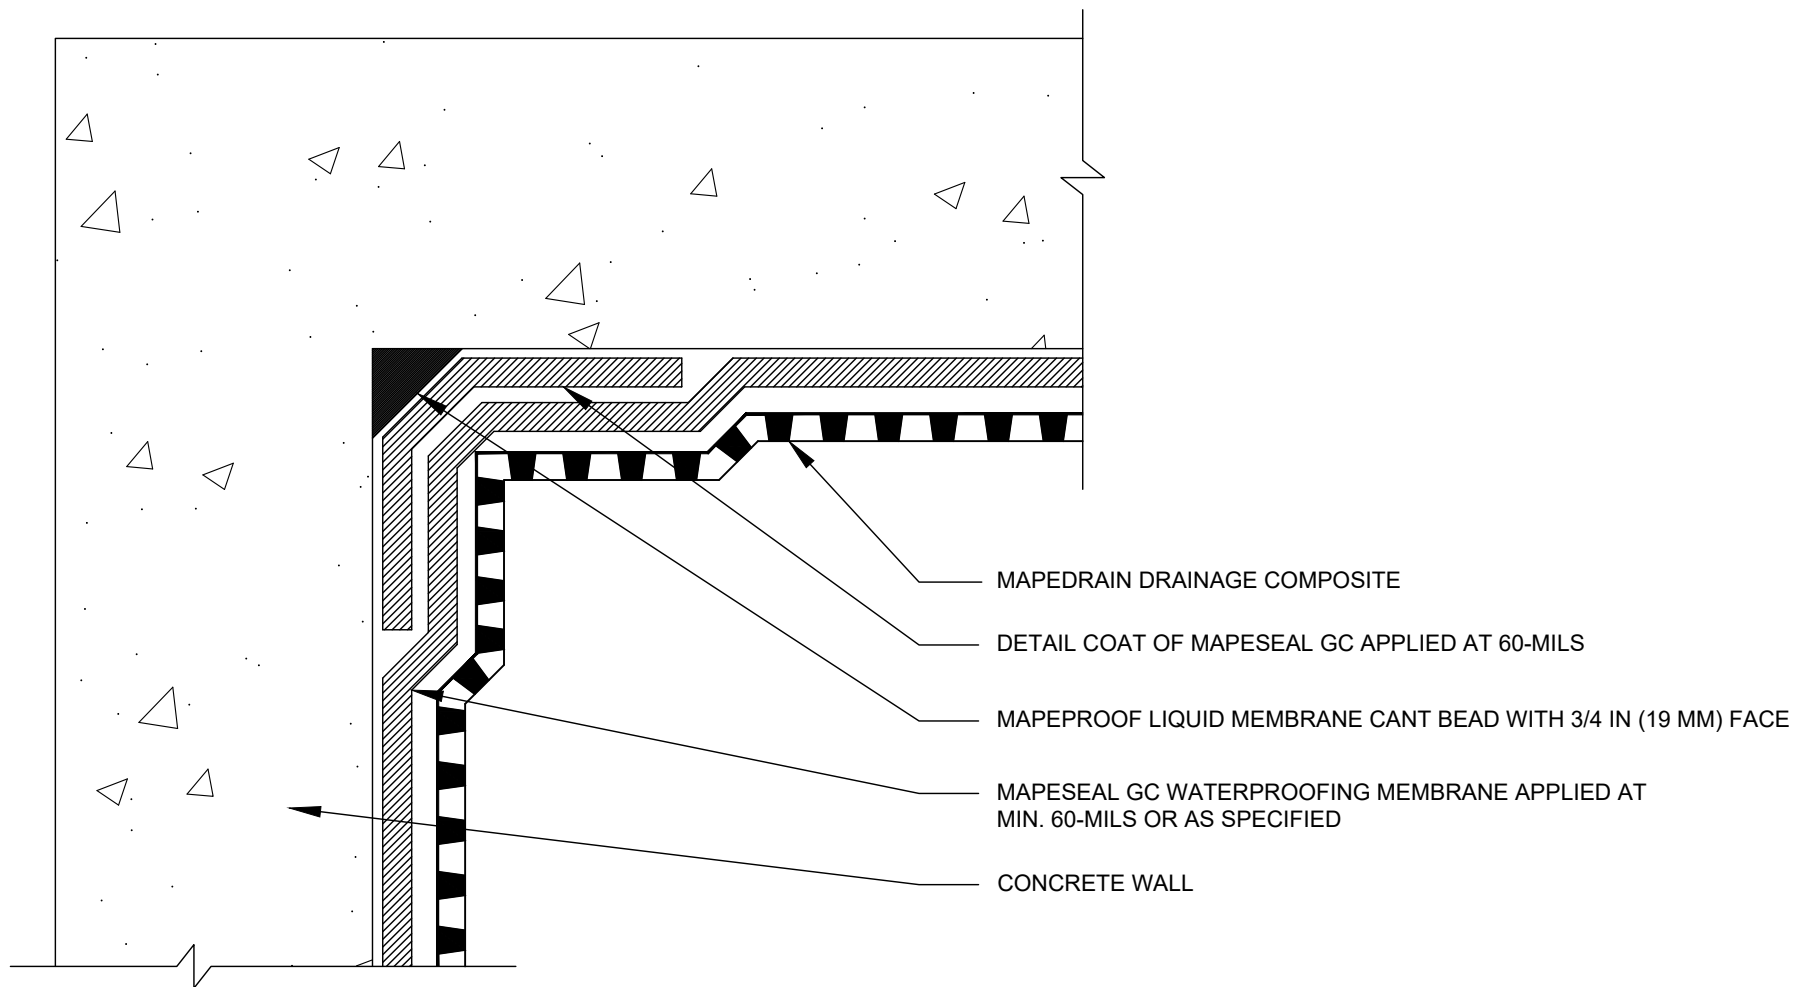

PLAN VIEW



polyglass.us

1111 West Newport Center Drive
Deerfield Beach, FL 33442
Technical Service: (866) 794-9659
technical@polyglass.com

WALL INSIDE CORNER DETAIL


DETAIL IS INTENDED TO BE A GUIDE FOR WATERPROOFING INSTALLATION ONLY.

SUPERCEDES:
00/00/0000

DATE:
02/01/2022

SCALE:
NOT TO SCALE

DRAWING #:
MSS-4B

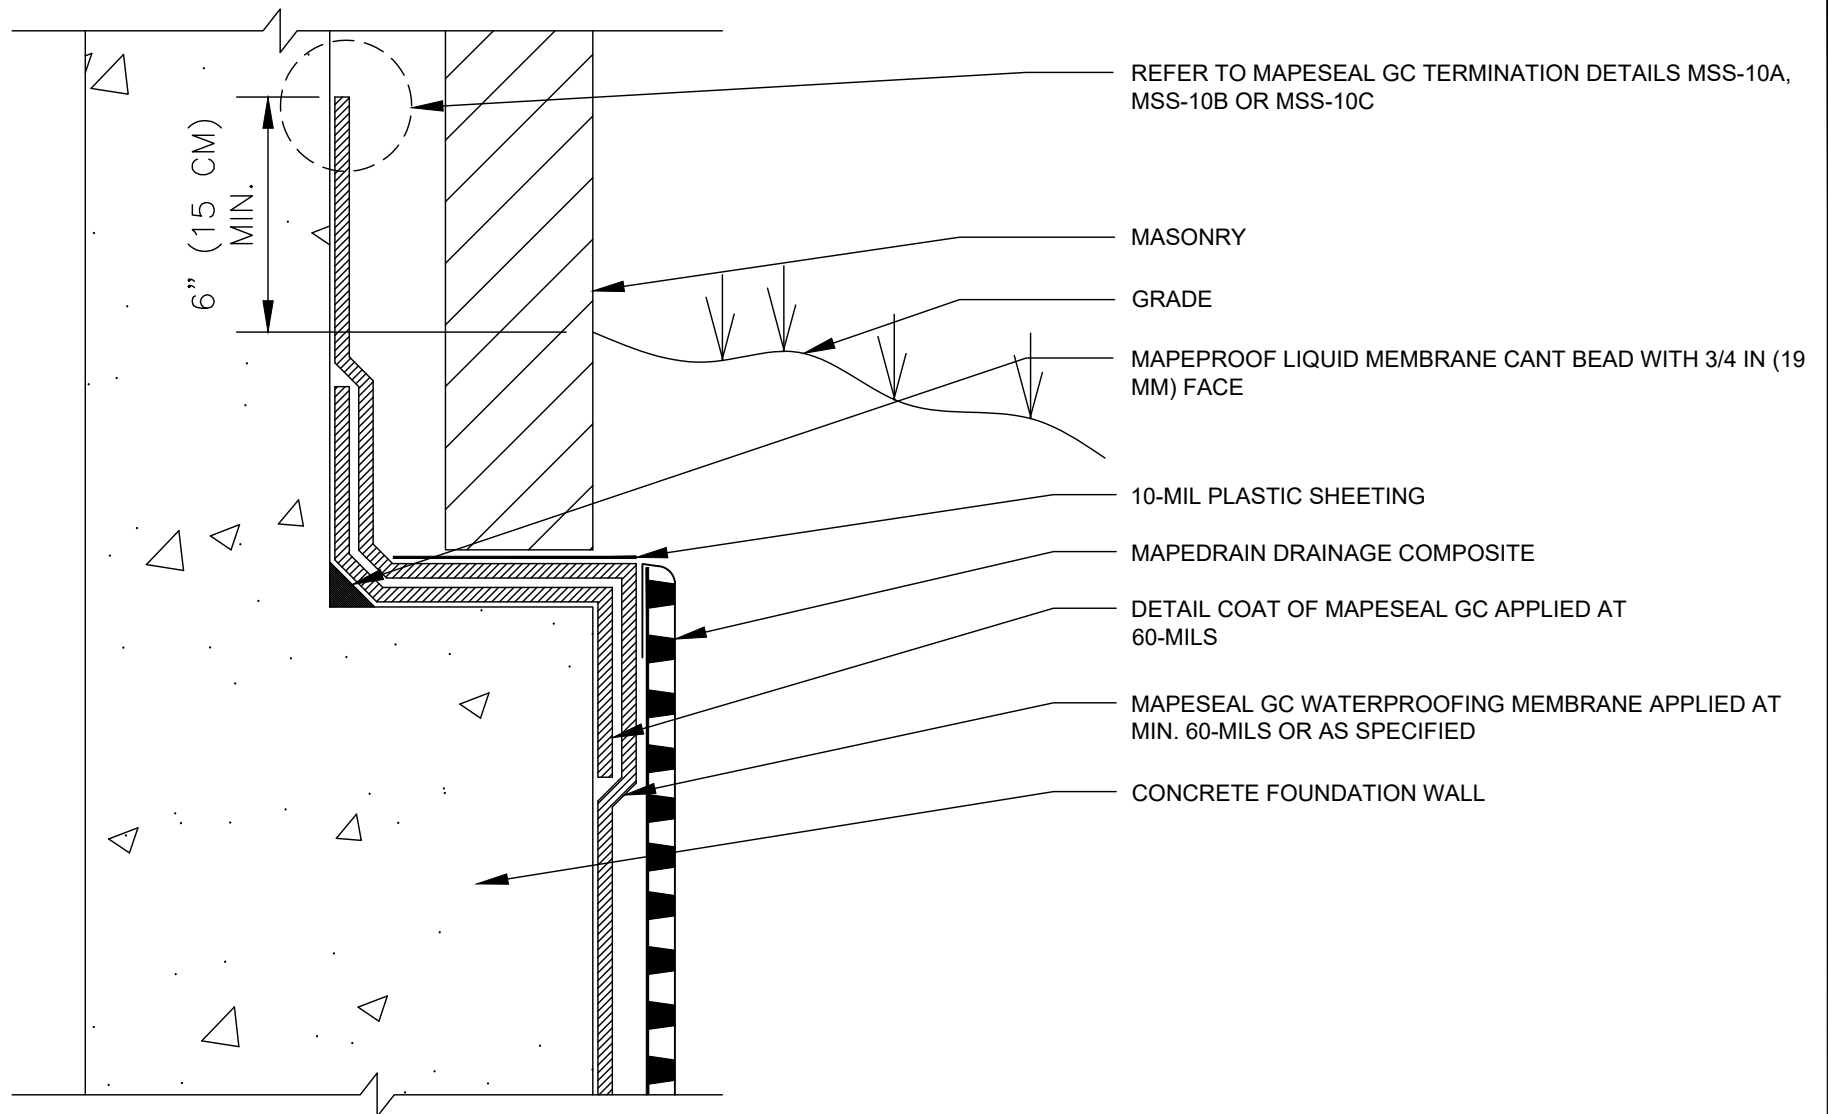

polyglass.us

1111 West Newport Center Drive
Deerfield Beach, FL 33442
Technical Service: (866) 794-9659
technical@polyglass.com

BRICK LEDGE


DETAIL IS INTENDED TO BE A GUIDE FOR WATERPROOFING INSTALLATION ONLY.

SUPERCEDES:
00/00/0000

DATE:
02/01/2022

SCALE:
NOT TO SCALE

DRAWING #:
MSS-5A

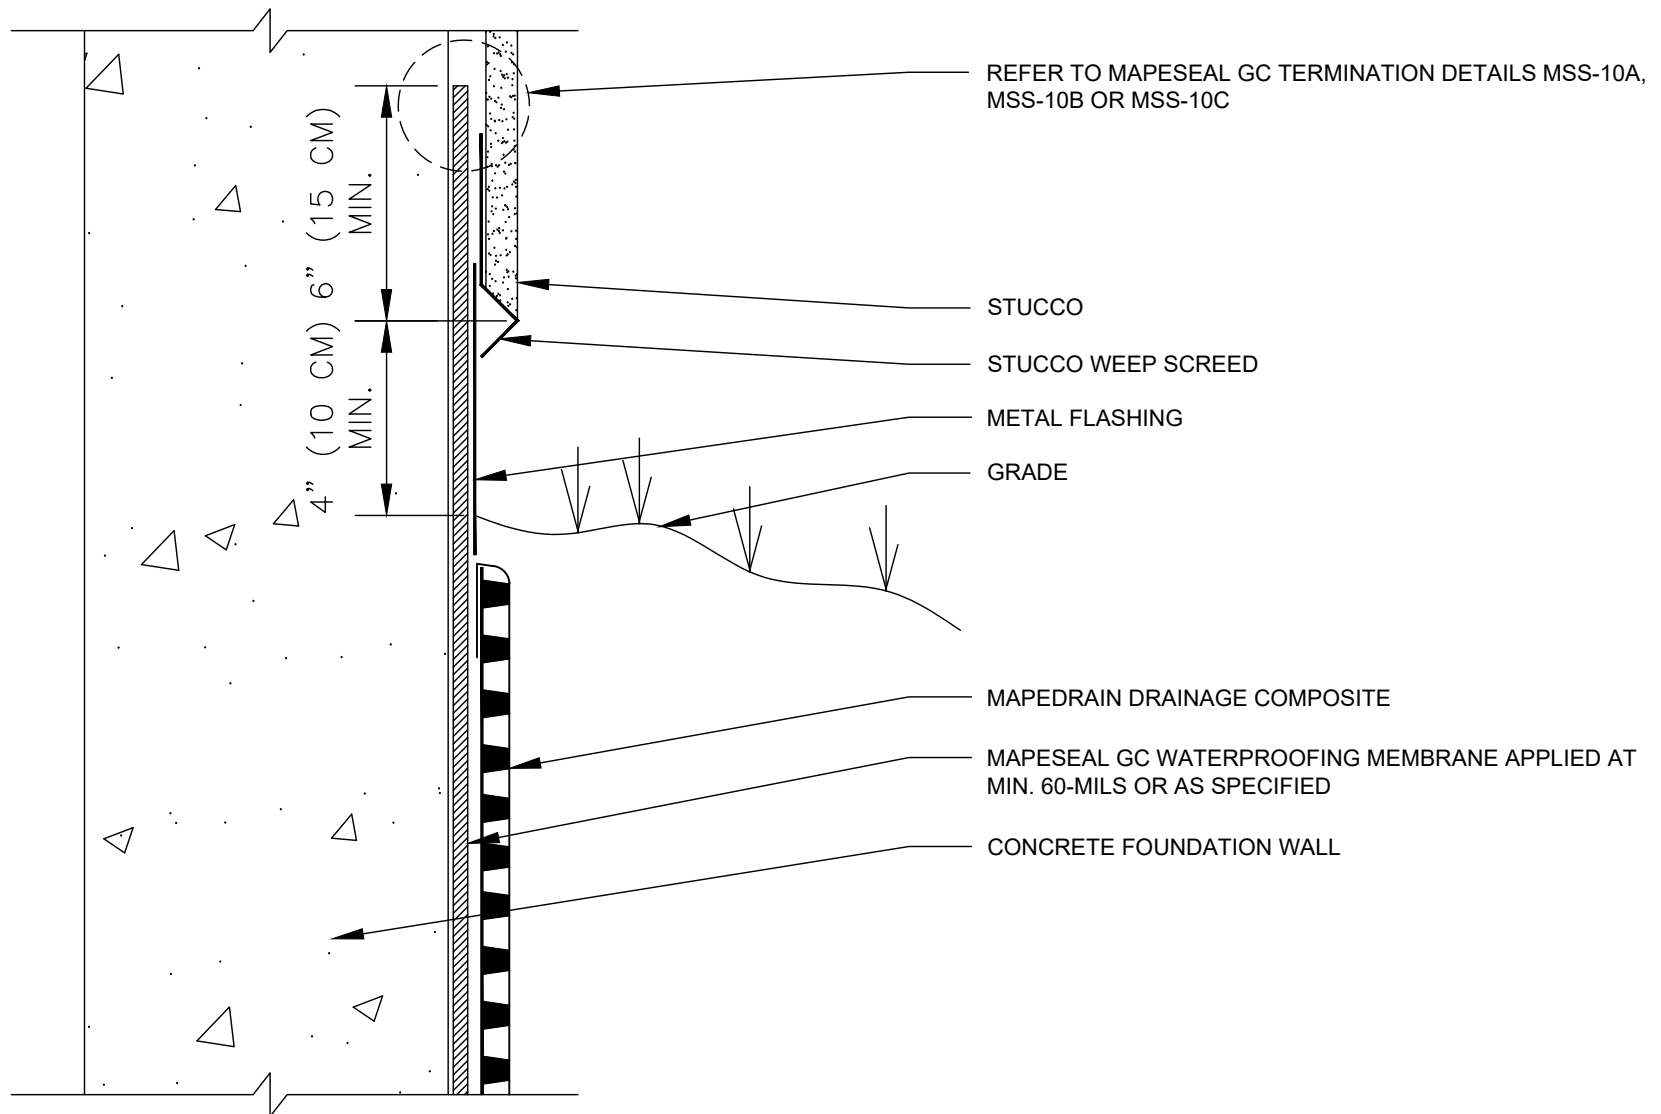

polyglass.us

1111 West Newport Center Drive
Deerfield Beach, FL 33442
Technical Service: (866) 794-9659
technical@polyglass.com

STUCCO WEEP SCREED


DETAIL IS INTENDED TO BE A GUIDE FOR WATERPROOFING INSTALLATION ONLY.

SUPERCEDES:
00/00/0000

DATE:
02/01/2022

SCALE:
NOT TO SCALE

DRAWING #:
MSS-5B

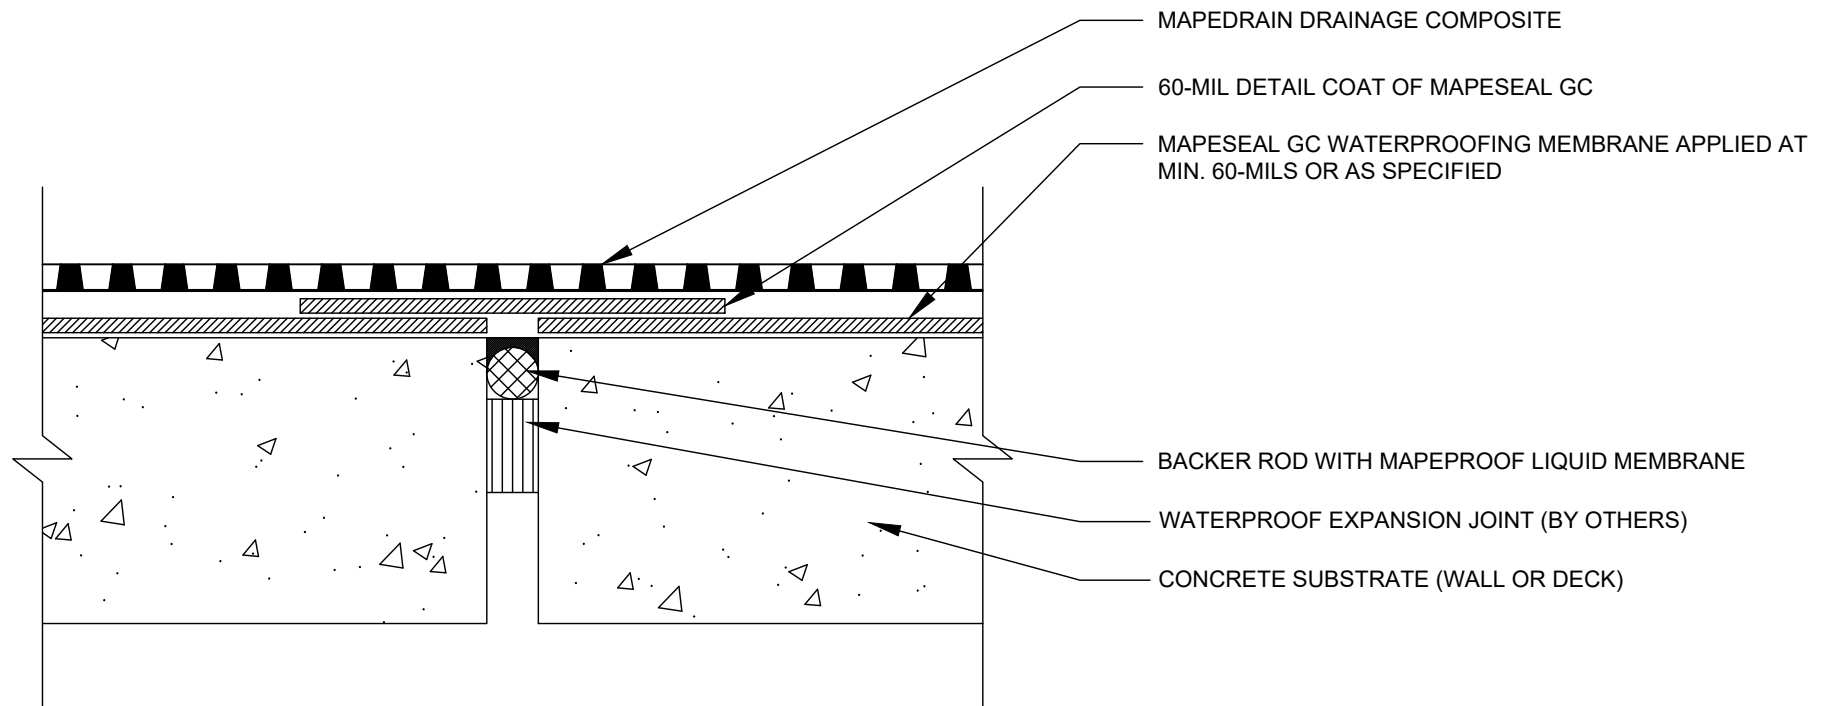

polyglass.us

1111 West Newport Center Drive
Deerfield Beach, FL 33442
Technical Service: (866) 794-9659
technical@polyglass.com

WALL/DECK 1 IN (2.5 CM) OR LESS EXPANSION JOINT


DETAIL IS INTENDED TO BE A GUIDE FOR WATERPROOFING INSTALLATION ONLY.

SUPERCEDES:
00/00/0000

DATE:
02/01/2022

SCALE:
NOT TO SCALE

DRAWING #:
MSS-6A

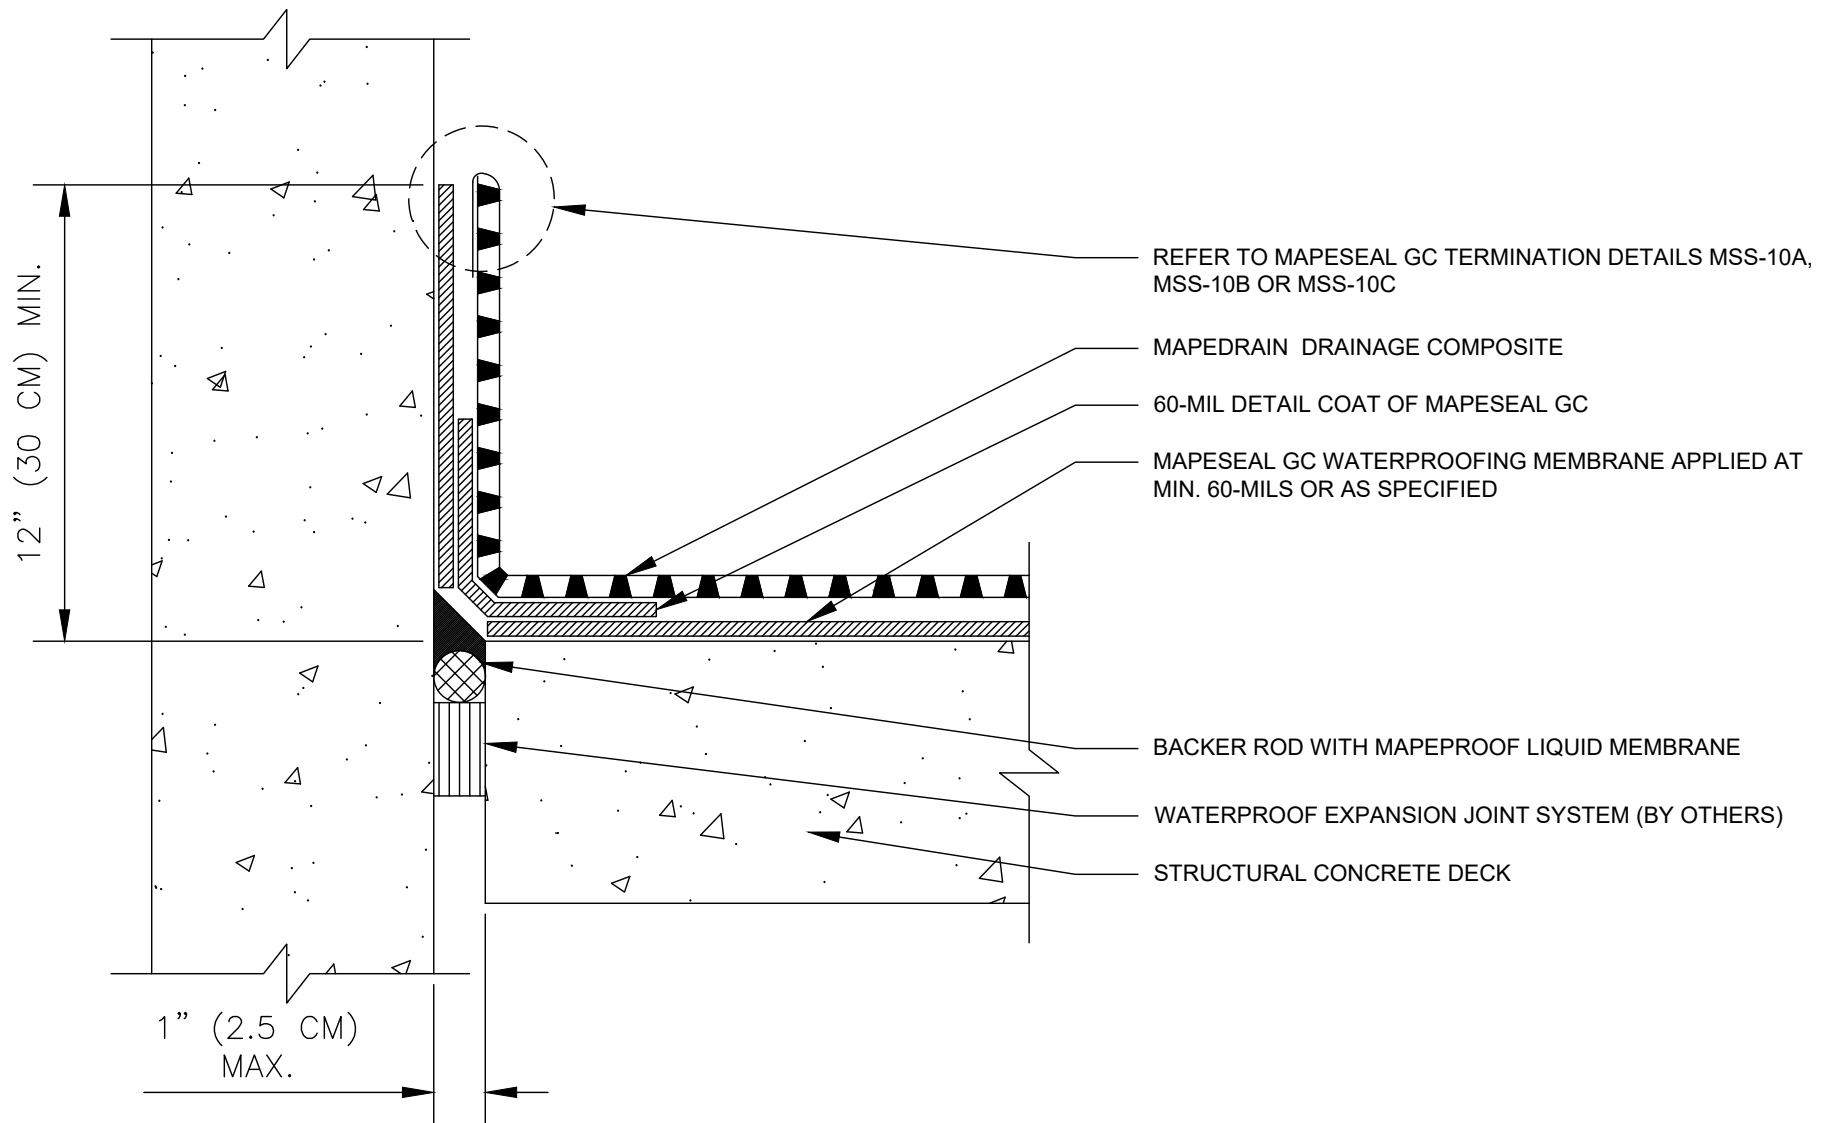

polyglass.us

1111 West Newport Center Drive
Deerfield Beach, FL 33442
Technical Service: (866) 794-9659
technical@polyglass.com

WALL TO DECK 1 IN (2.5 CM) OR LESS EXPANSION JOINT


DETAIL IS INTENDED TO BE A GUIDE FOR WATERPROOFING INSTALLATION ONLY.

SUPERCEDES:
00/00/0000

DATE:
02/01/2022

SCALE:
NOT TO SCALE

DRAWING #:
MSS-6B

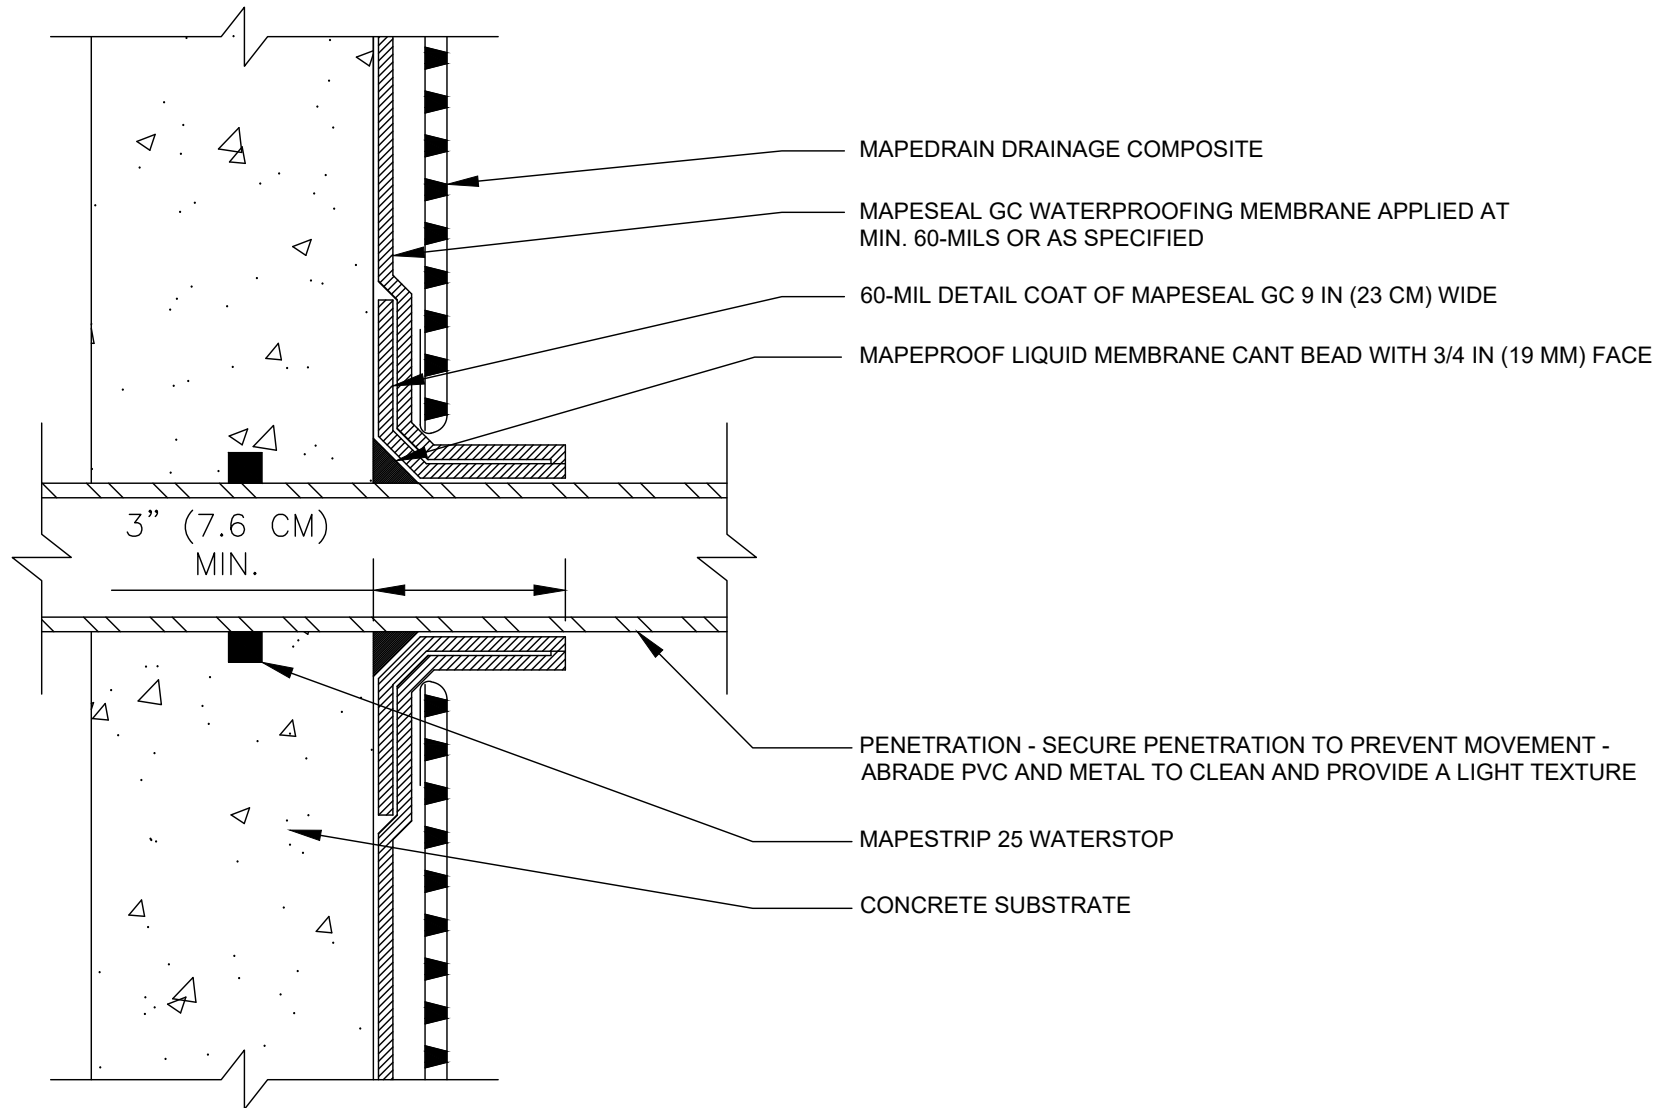

polyglass.us

1111 West Newport Center Drive
Deerfield Beach, FL 33442
Technical Service: (866) 794-9659
technical@polyglass.com

WALL PENETRATION


DETAIL IS INTENDED TO BE A GUIDE FOR WATERPROOFING INSTALLATION ONLY.

SUPERCEDES:
00/00/0000

DATE:
02/01/2022

SCALE:
NOT TO SCALE

DRAWING #:
MSS-7A

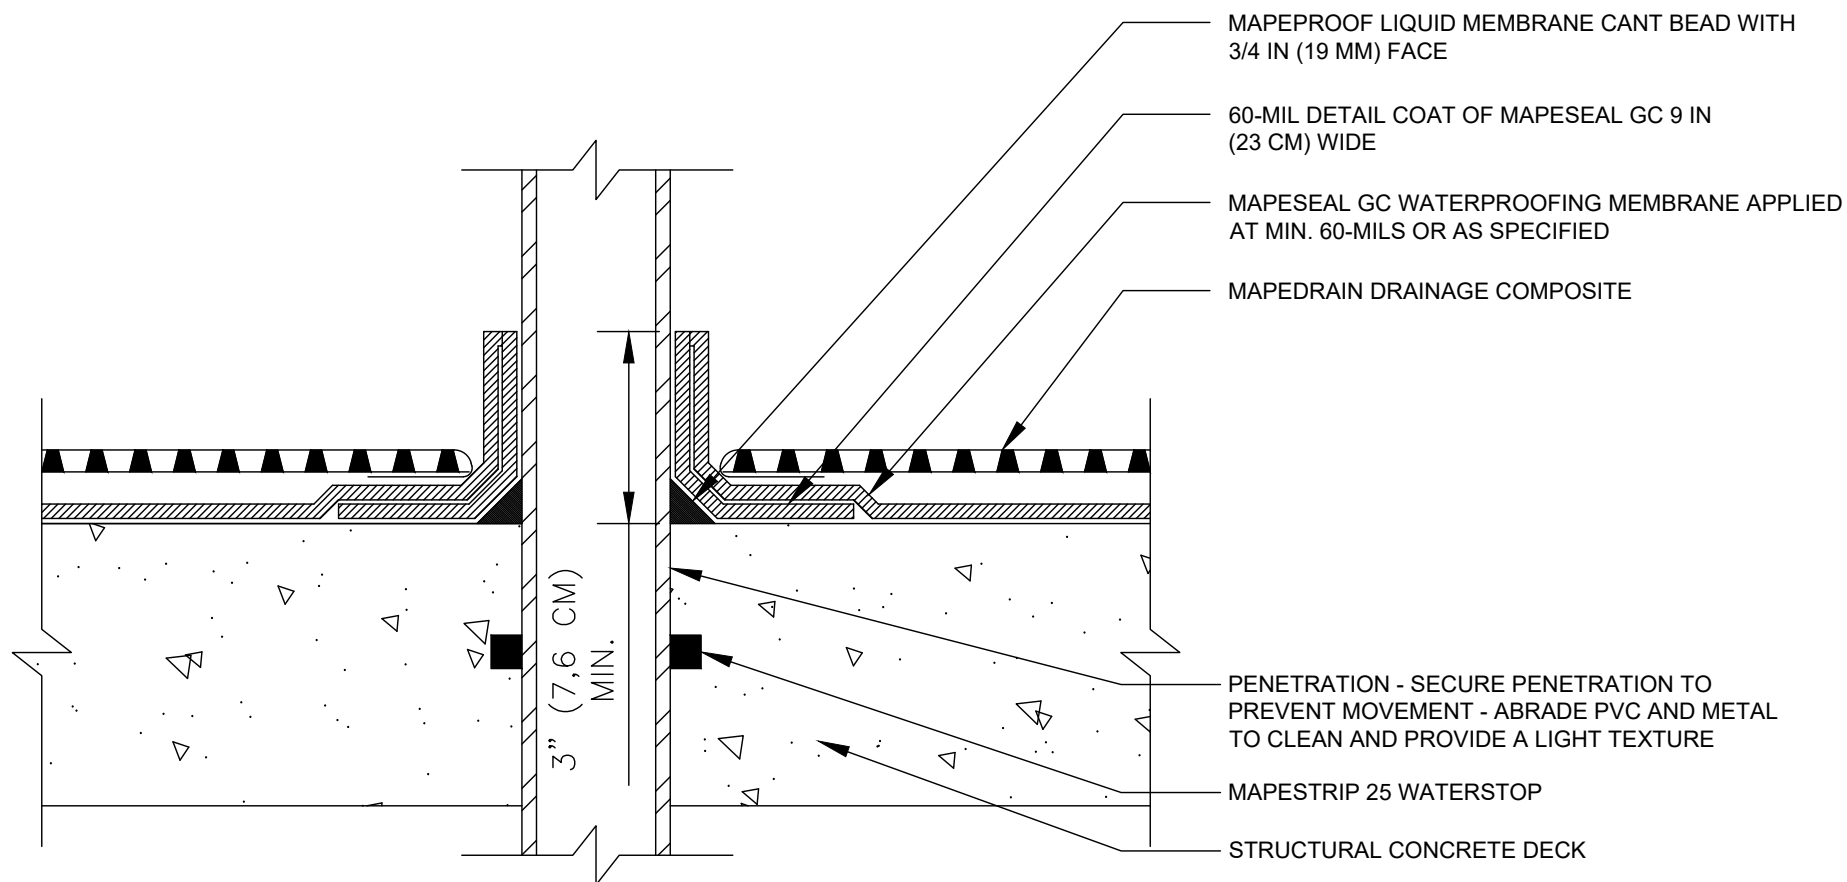

polyglass.us

1111 West Newport Center Drive
Deerfield Beach, FL 33442
Technical Service: (866) 794-9659
technical@polyglass.com

DECK PENETRATION


DETAIL IS INTENDED TO BE A GUIDE FOR WATERPROOFING INSTALLATION ONLY.

SUPERCEDES:
00/00/0000

DATE:
02/01/2022

SCALE:
NOT TO SCALE

DRAWING #:
MSS-7B

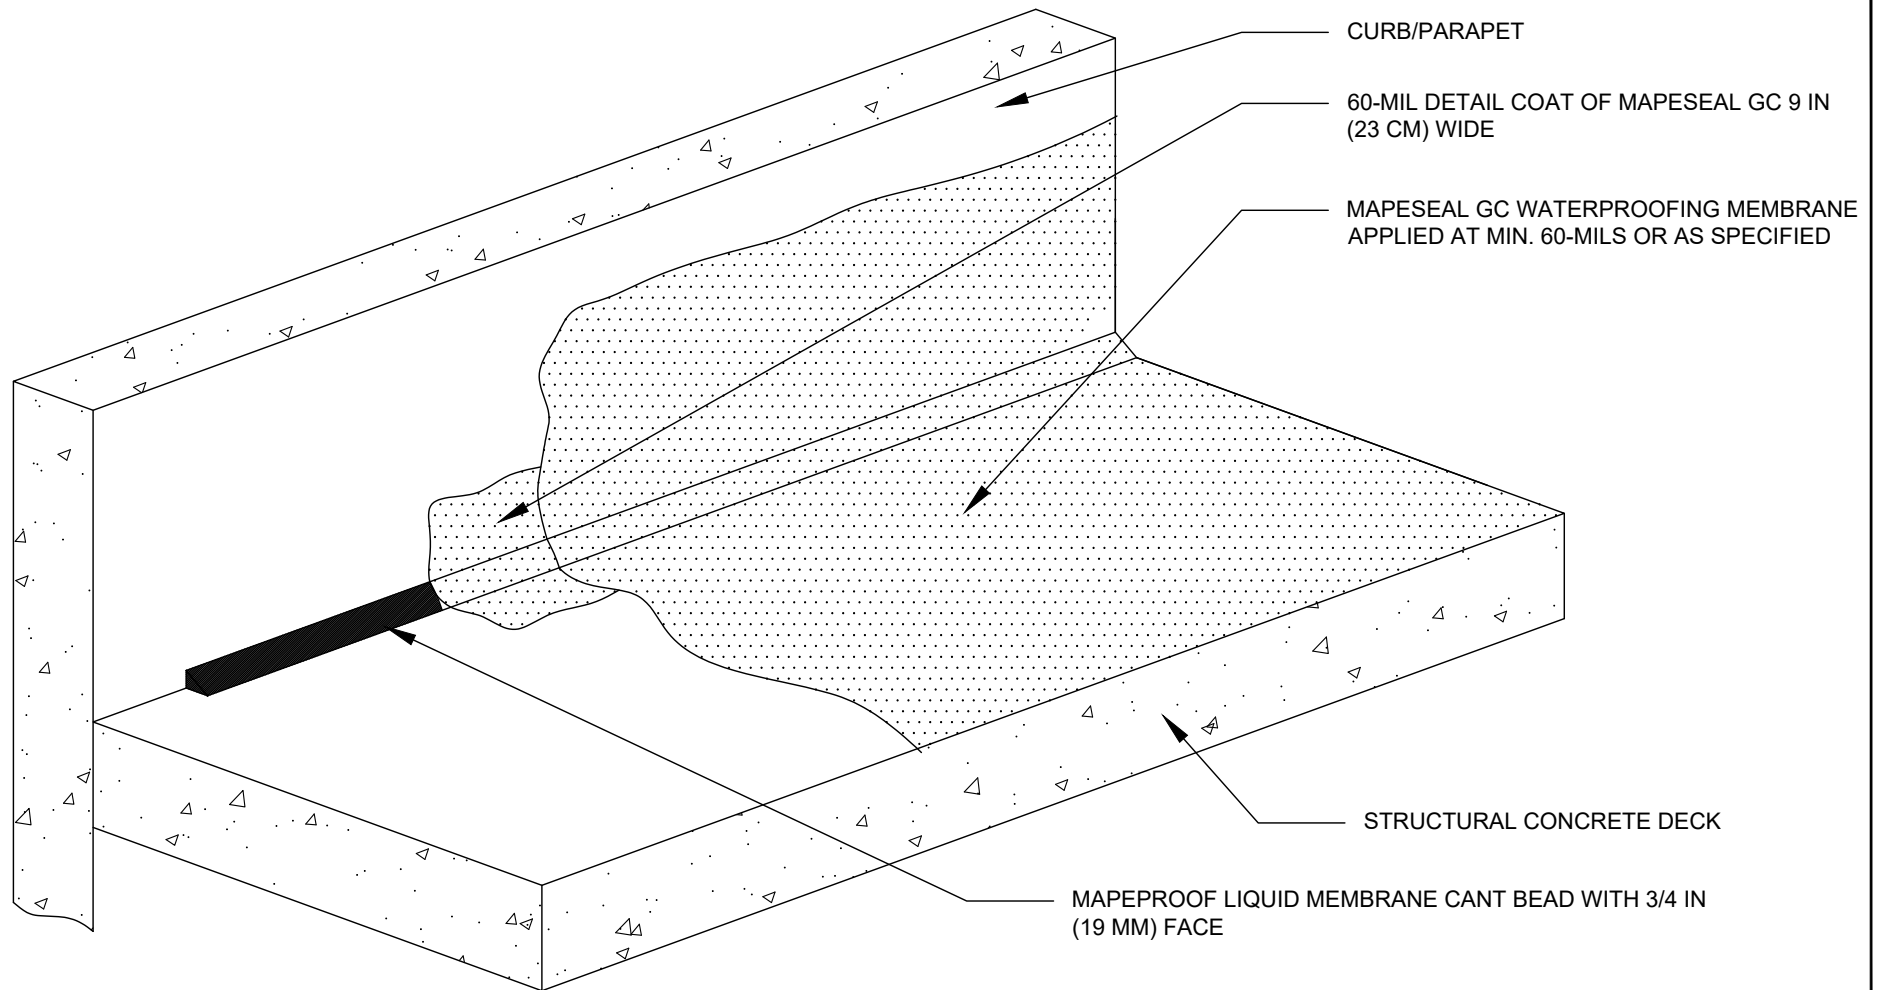

polyglass.us

1111 West Newport Center Drive
Deerfield Beach, FL 33442
Technical Service: (866) 794-9659
technical@polyglass.com

FLASHING AT DECK TO CURB/PARAPET - ISOMETRIC


DETAIL IS INTENDED TO BE A GUIDE FOR WATERPROOFING INSTALLATION ONLY.

SUPERCEDES:
00/00/0000

DATE:
02/01/2022

SCALE:
NOT TO SCALE

DRAWING #:
MSS-8A

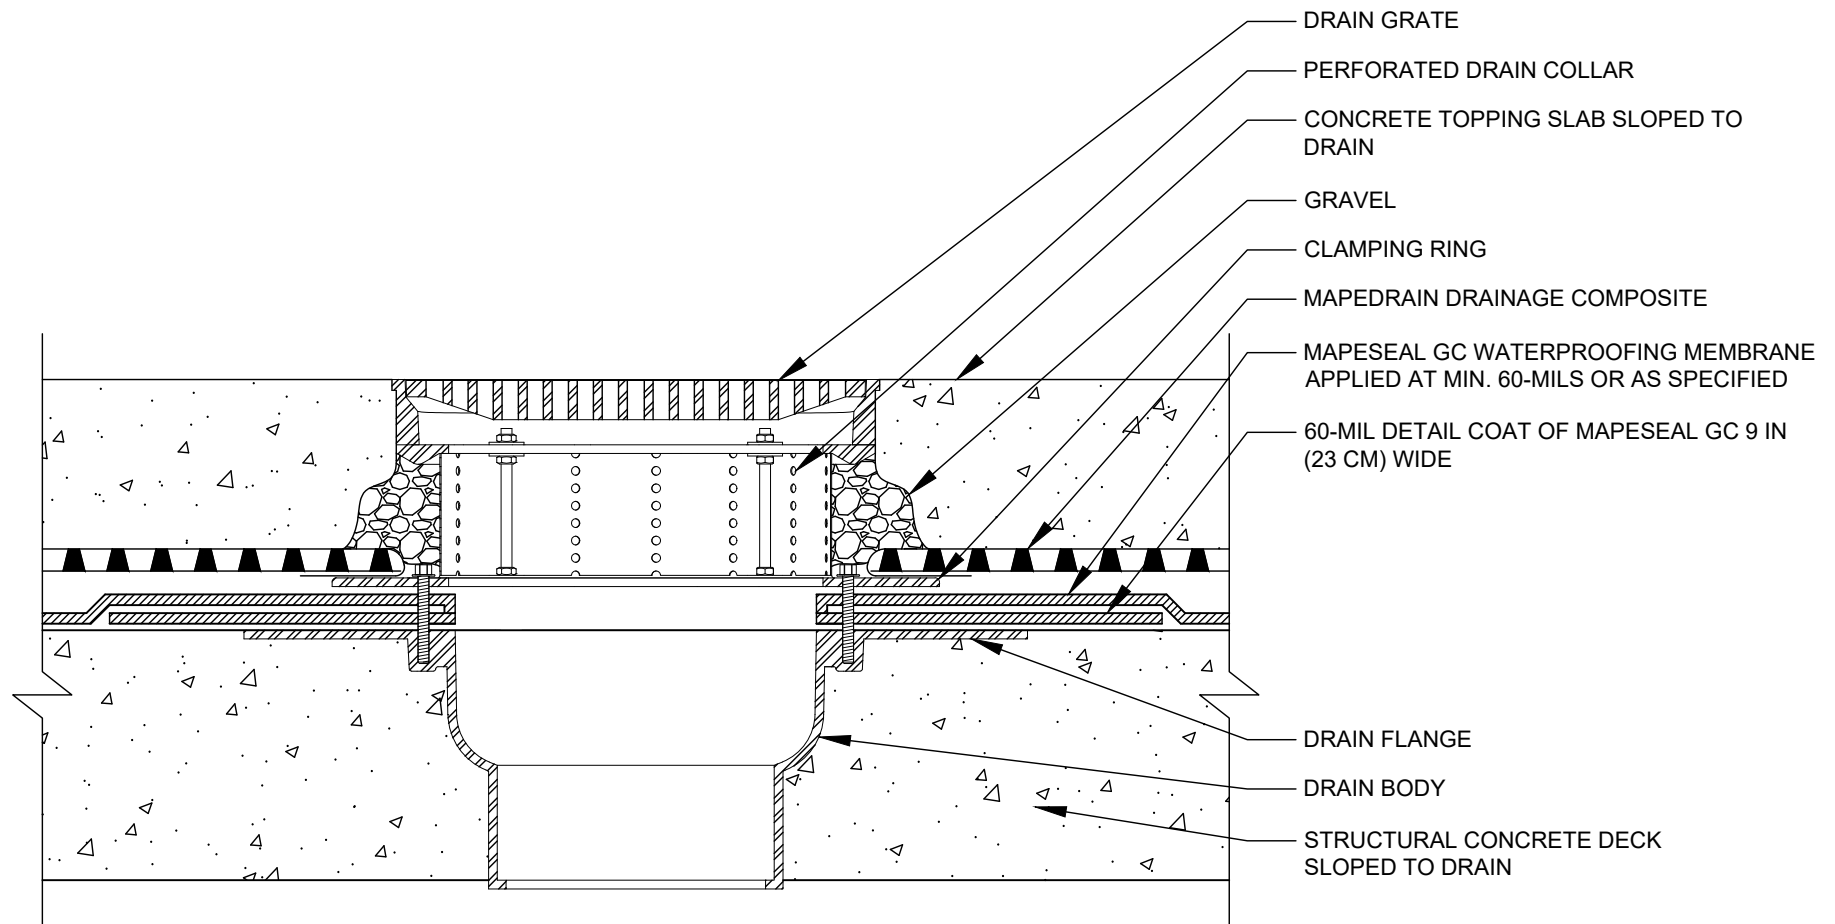

polyglass.us

1111 West Newport Center Drive
Deerfield Beach, FL 33442
Technical Service: (866) 794-9659
technical@polyglass.com

PLAZA DECK DRAIN - SPILT SLAB


DETAIL IS INTENDED TO BE A GUIDE FOR WATERPROOFING INSTALLATION ONLY.

SUPERCEDES:
00/00/0000

DATE:
02/01/2022

SCALE:
NOT TO SCALE

DRAWING #:
MSS-9A

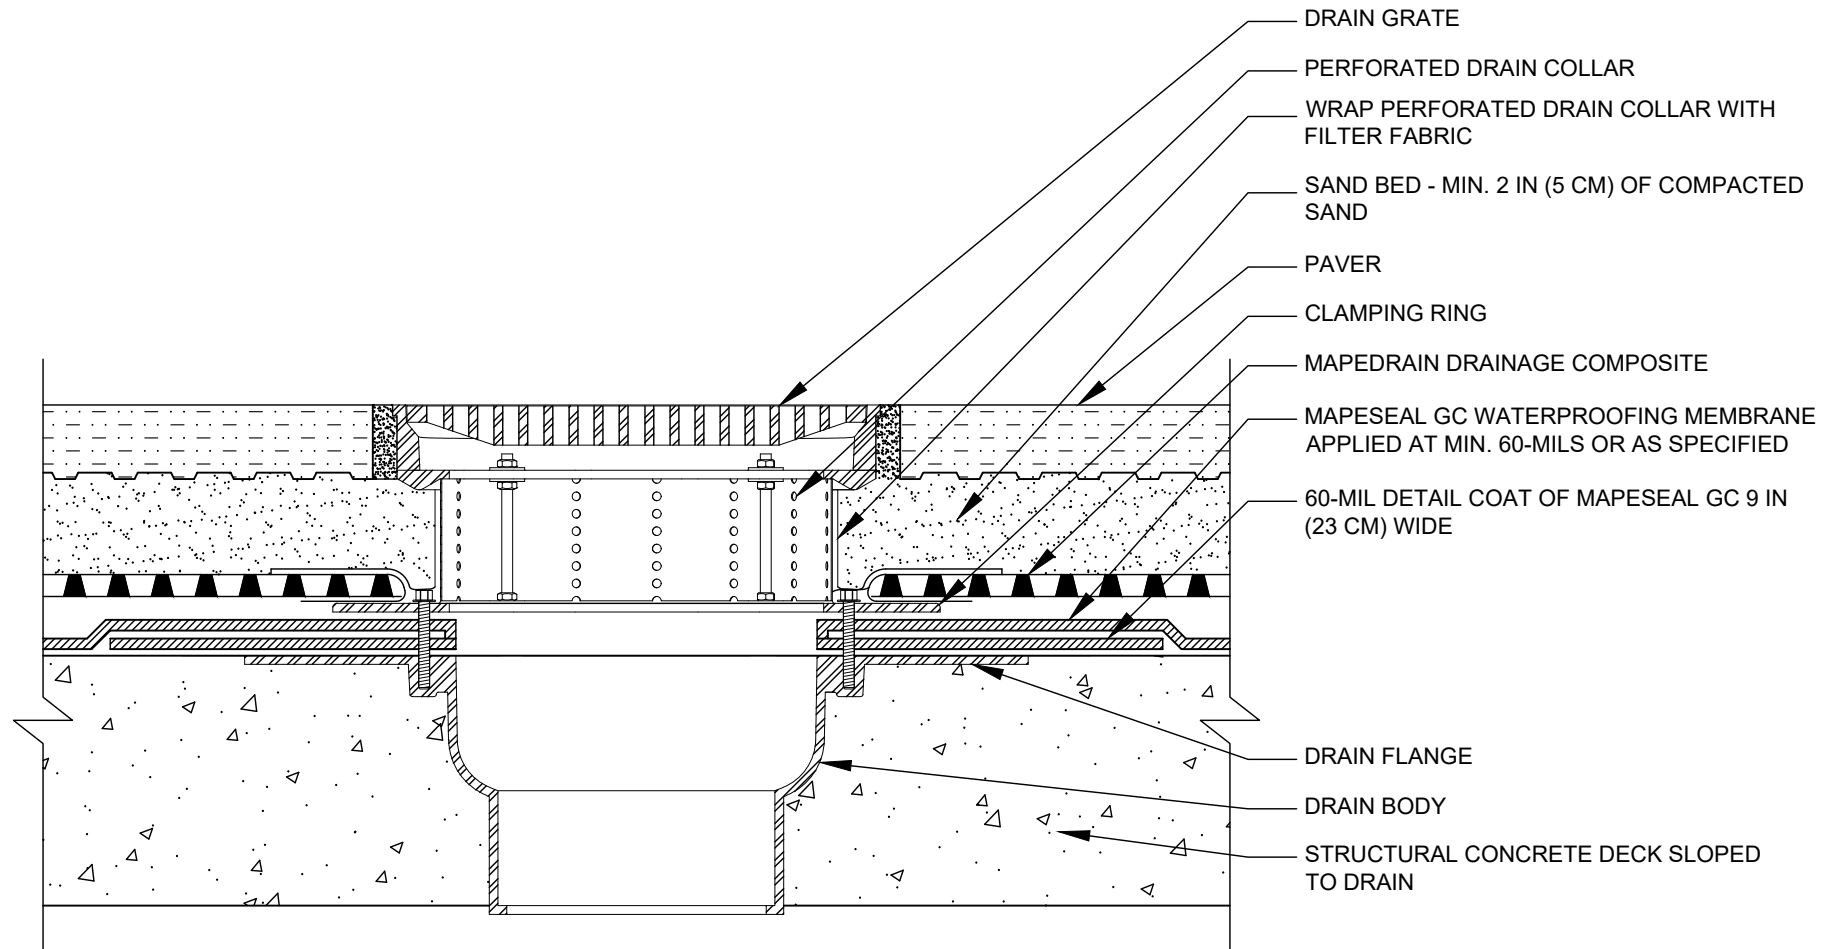

polyglass.us

1111 West Newport Center Drive
Deerfield Beach, FL 33442
Technical Service: (866) 794-9659
technical@polyglass.com

PLAZA DECK DRAIN WITH SAND-SET PAVERS


DETAIL IS INTENDED TO BE A GUIDE FOR WATERPROOFING INSTALLATION ONLY.

SUPERCEDES:
00/00/0000

DATE:
02/01/2022

SCALE:
NOT TO SCALE

DRAWING #:
MSS-9B

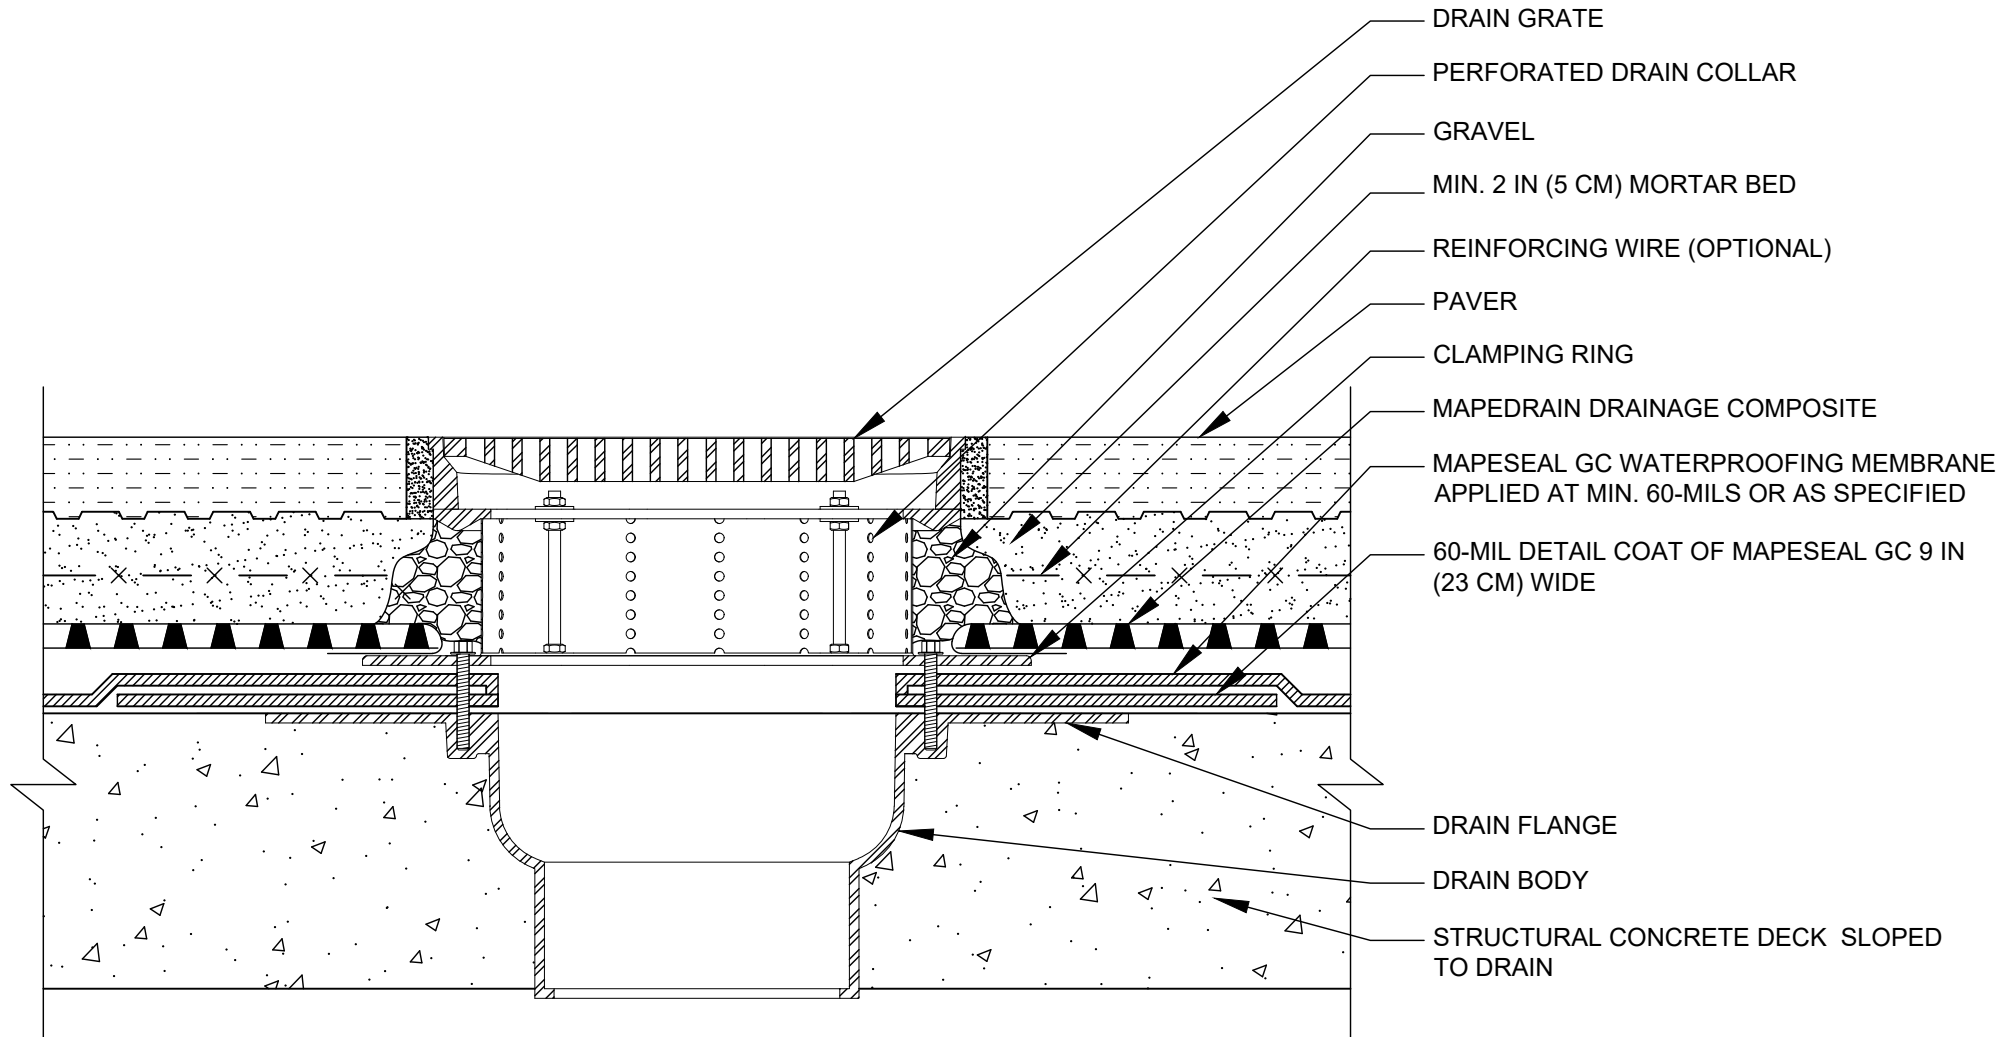

polyglass.us

1111 West Newport Center Drive
Deerfield Beach, FL 33442
Technical Service: (866) 794-9659
technical@polyglass.com

PLAZA DECK DRAIN WITH PAVERS & MORTAR BED

DETAIL IS INTENDED TO BE A GUIDE FOR WATERPROOFING INSTALLATION ONLY.

SUPERCEDES:

00/00/0000

DATE:


02/01/2022

SCALE:

NOT TO SCALE

DRAWING #:

MSS-9C

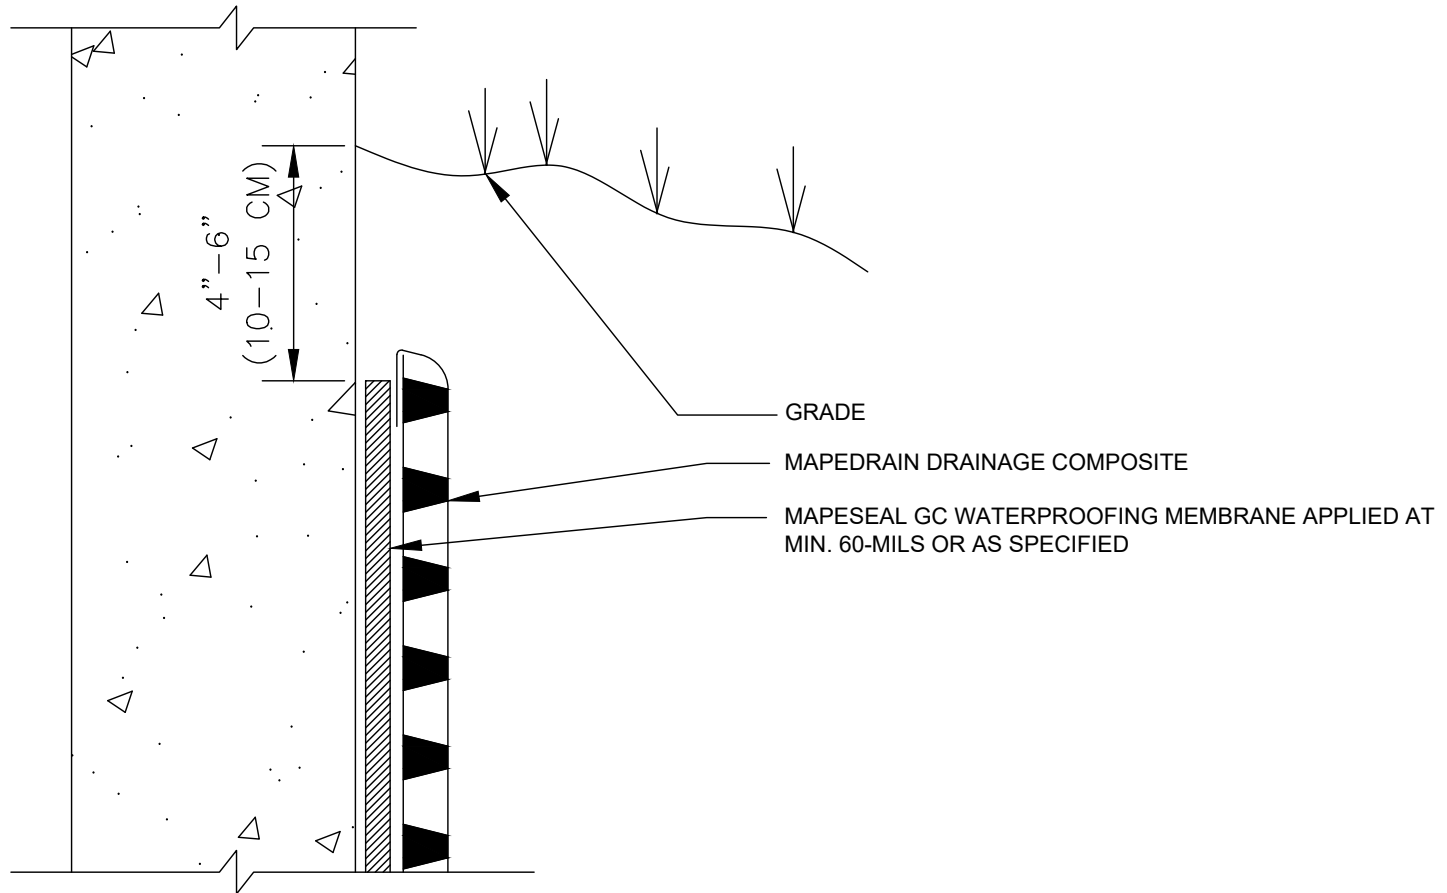

NOTES:

1. TERMINATE MAPESEAL GC WATERPROOFING AND MAPESEAL DRAINAGE COMPOSITE APPROXIMATELY 4-6 IN (10-15 CM) BELOW FINAL GRADE.
2. IF MAPESEAL GC WATERPROOFING EXTENDS ABOVE FINAL GRADE, IT MUST BE PROTECTED WITH METAL COUNTER FLASHING. SEE DETAIL MSS-10C



polyglass.us

1111 West Newport Center Drive
Deerfield Beach, FL 33442
Technical Service: (866) 794-9659
technical@polyglass.com

VERTICAL TERMINATION

DETAIL IS INTENDED TO BE A GUIDE FOR WATERPROOFING INSTALLATION ONLY.

SUPERCEDES:

00/00/0000

DATE:


02/01/2022

SCALE:

NOT TO SCALE

DRAWING #:

MSS-10A

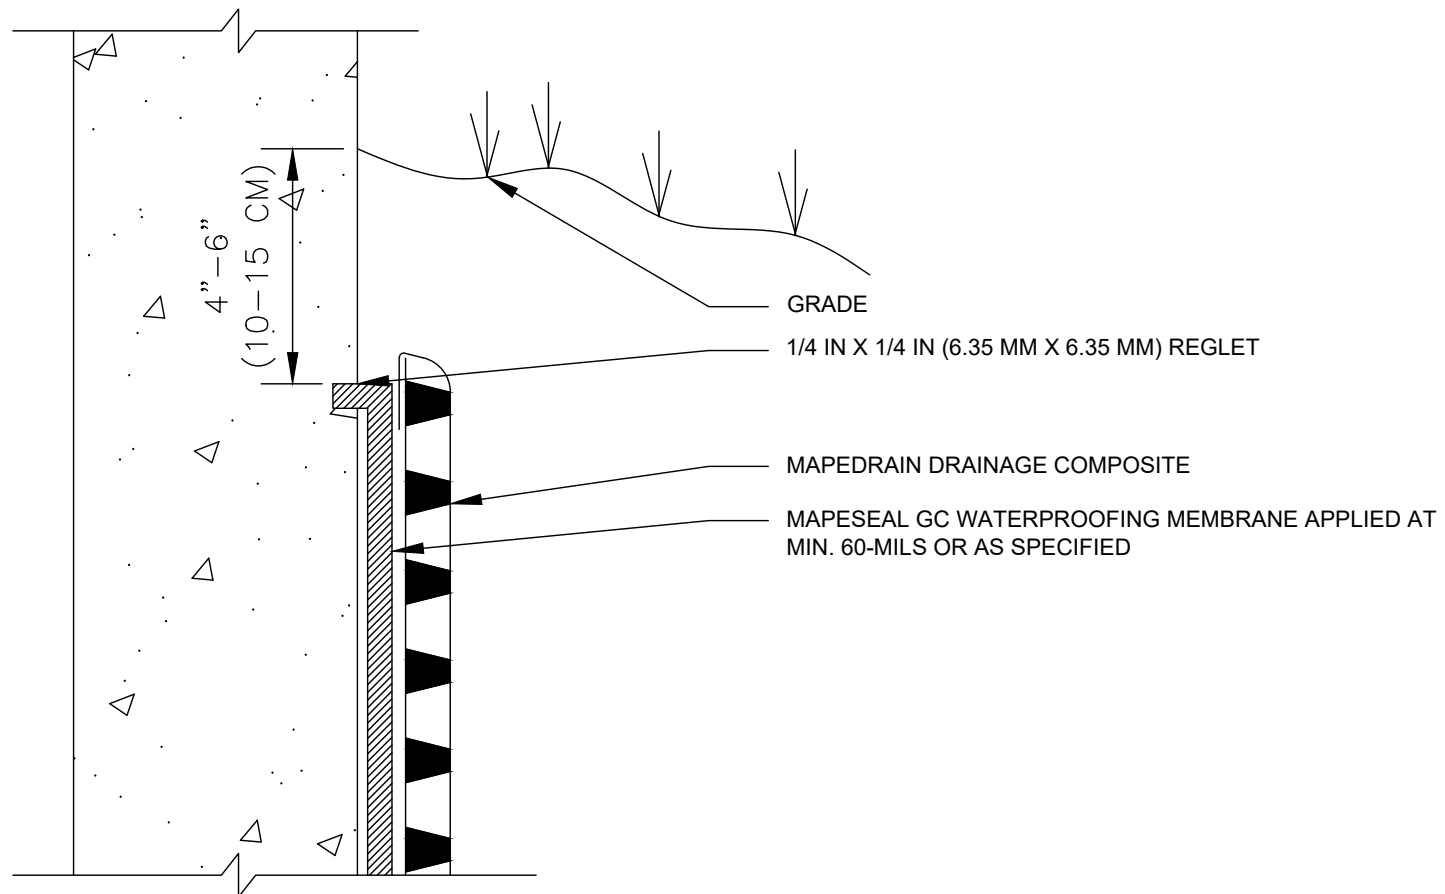

NOTES:

1. TERMINATE MAPESEAL GC WATERPROOFING AND MAPEDRAIN DRAINAGE COMPOSITE APPROXIMATELY 4-6 IN (10-15 CM) BELOW FINAL GRADE.
2. IF MAPESEAL GC WATERPROOFING EXTENDS ABOVE FINAL GRADE, IT MUST BE PROTECTED WITH METAL COUNTER FLASHING. SEE DETAIL MSS-10C.



polyglass.us

1111 West Newport Center Drive
Deerfield Beach, FL 33442
Technical Service: (866) 794-9659
technical@polyglass.com

VERTICAL TERMINATION WITH REGLET

DETAIL IS INTENDED TO BE A GUIDE FOR WATERPROOFING INSTALLATION ONLY.

SUPERCEDES:

00/00/0000

DATE:


02/01/2022

SCALE:

NOT TO SCALE

DRAWING #:

MSS-10B

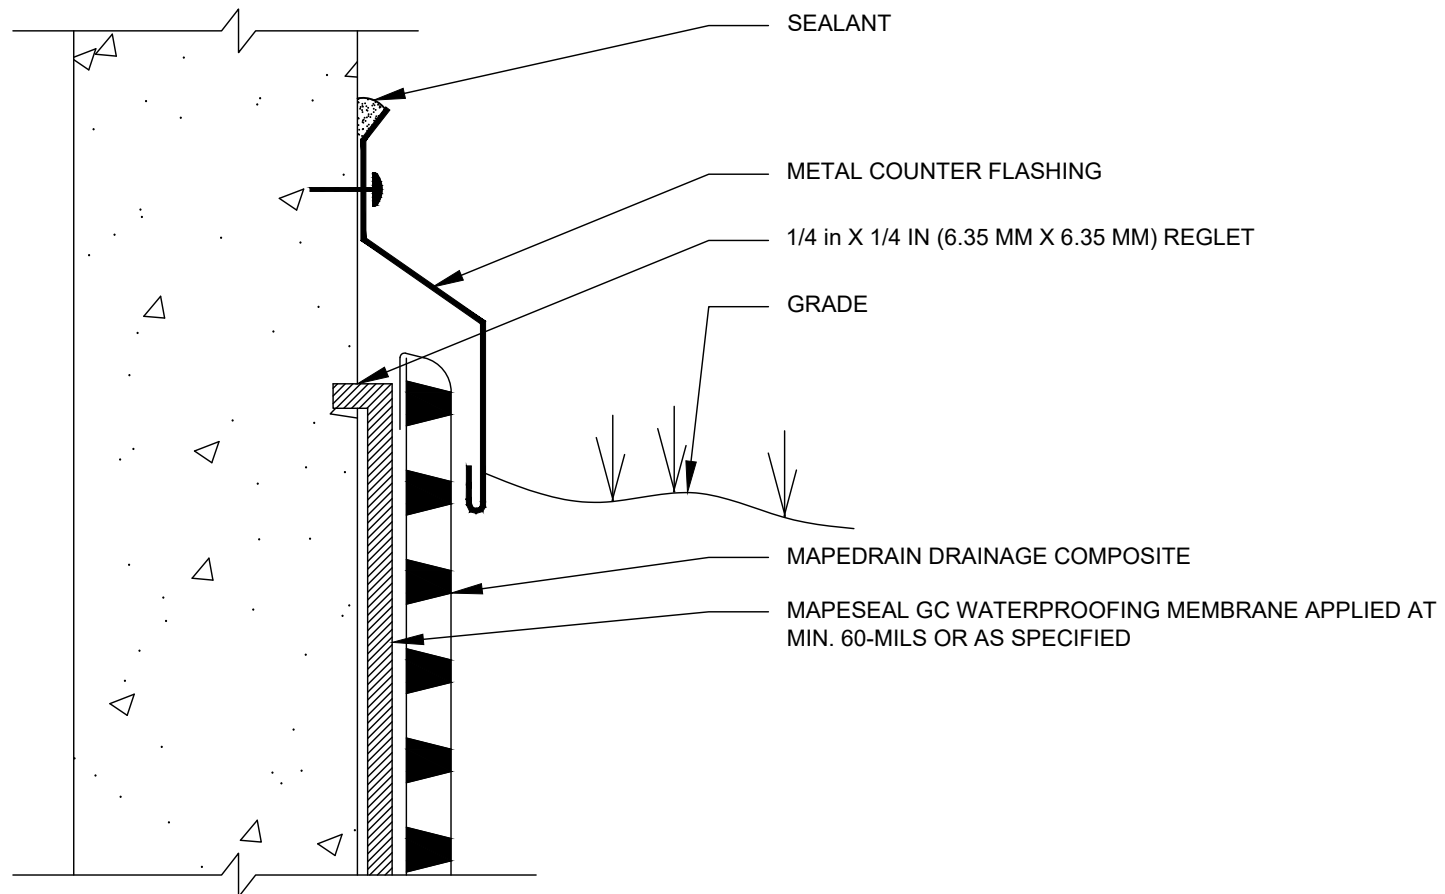

NOTE:
IF MAPESEAL GC WATERPROOFING EXTENDS ABOVE FINAL GRADE, IT MUST BE PROTECTED WITH METAL COUNTER FLASHING.



polyglass.us

1111 West Newport Center Drive
Deerfield Beach, FL 33442
Technical Service: (866) 794-9659
technical@polyglass.com

ABOVE-GRADE TERMINATION W/ COUNTER FLASHING

DETAIL IS INTENDED TO BE A GUIDE FOR WATERPROOFING INSTALLATION ONLY.

SUPERCEDES:
00/00/0000

DATE:
02/01/2022

SCALE:
NOT TO SCALE

DRAWING #:
MSS-10C