




POLYFORZA NAILER

FLUTE-FILL (NON-PITCHED FLANGE)

NOTES

- Fasteners provided will be insulation height plus 1" minimum. The substrate the fasteners are attaching to must be 22 ga. or greater. Typically fasteners are attached to purlin.
- Product should be installed per provided installation instructions

TYPICAL APPLICATION

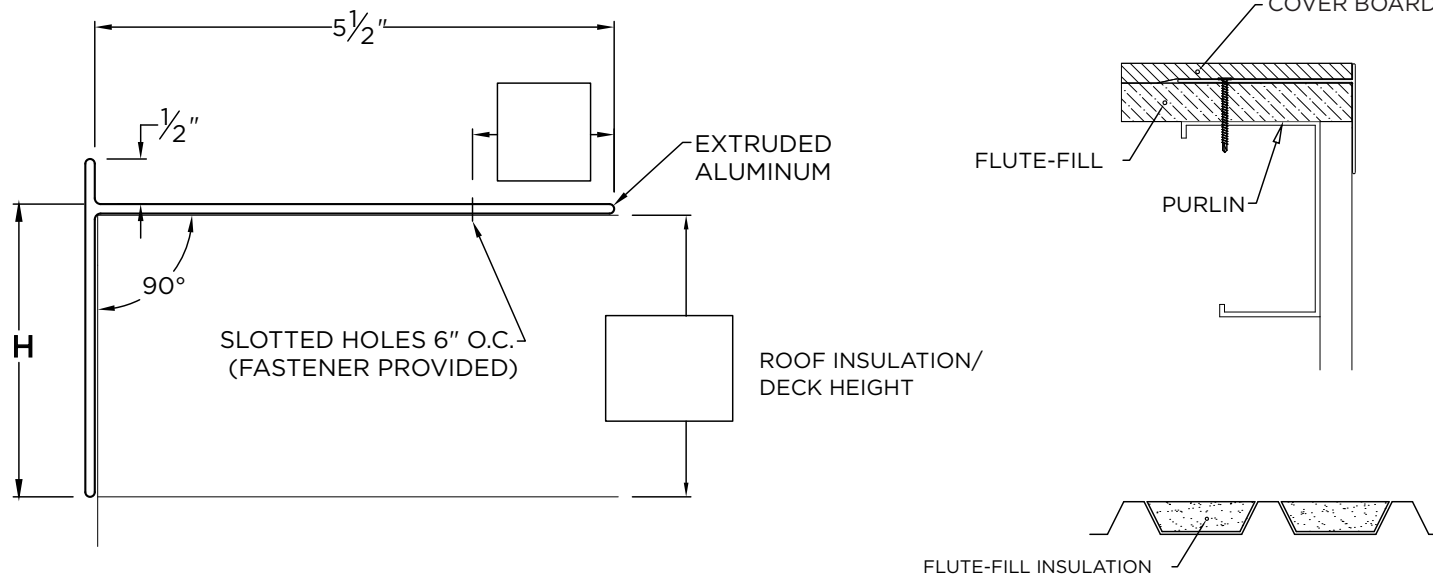

DIMENSIONS

PRODUCT ID. NO.	H DIM	X DIM
☐ ELI-T-1555	1.5"	5.5"
☐ ELI-T-3055	3"	5.5"

ADDITIONAL INFO

Please fill out the required info in the boxes located on the drawing above.

QUANTITIES

Lineal Feet (12'-0" Lengths)

APPROVALS



ANSI/SPRI/FM 4435/ES-1
Test Pressures listed in notes

PROJECT INFO

Project Name:

Architect:

Roofing Contractor:

Project Type:

☐ By selecting this box you have verified and confirmed that dimensions, sizes, and quantities are correct. All products will be installed in strict accordance with printed instructions.

Date:

SHT# 1 of 1

DATE: 02/03/22

DRN BY: JJC

CKD BY: MM

DWG #: 45018-37598

REV: A

Polyglass USA, Inc.

1111 W. Newport Center Dr.
Deerfield Beach, FL 33442
Customer Service: 800-222-9782
Technical Service: 866-794-9659